
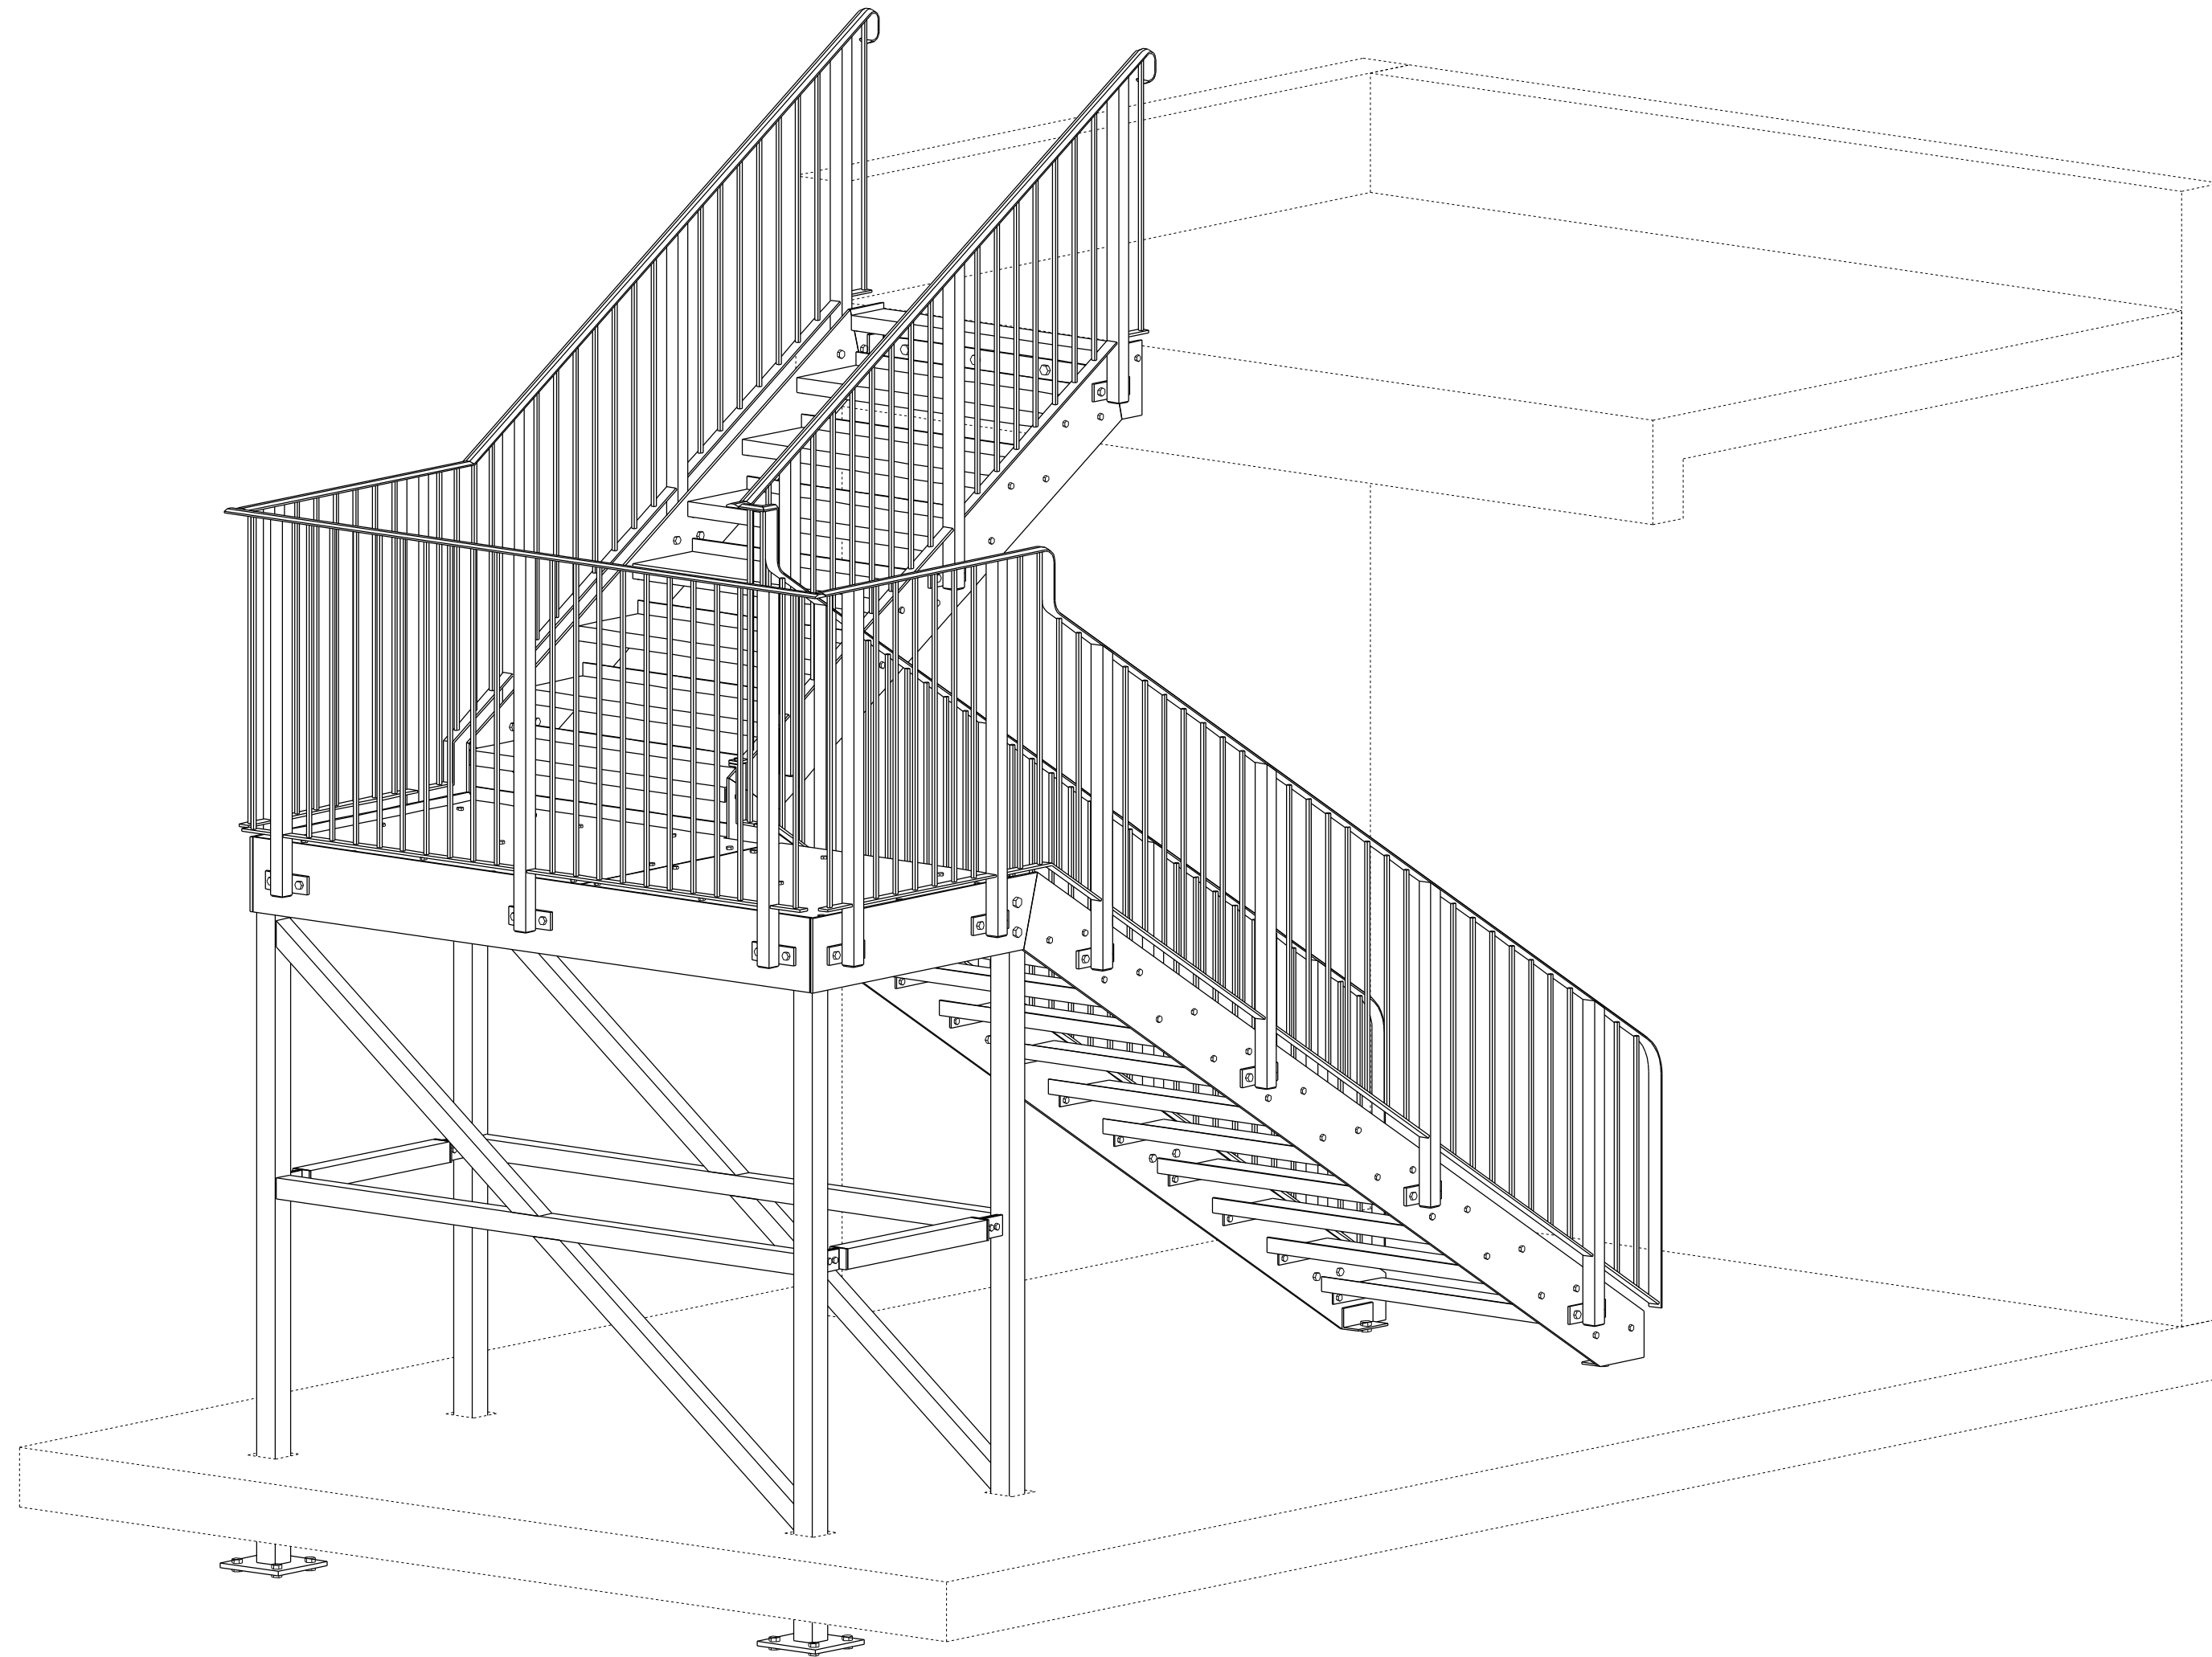


IF IN DOUBT ASK

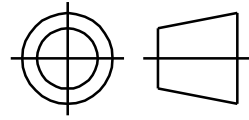

2	ISSUED FOR CONSTRUCTION	07.06.06
1	ISSUED FOR APPROVAL	09.05.06
REV MARK	REVISION DESCRIPTION	REVISION DATE


DMorgan Welding Limited
 Unit 2 - 70 Station Road Whitstable Kent. CT5 1LF
 T: 01227 273022 F: 01227 772358

DRAWING TITLE	3 D View		
CONTRACT	Swanley School		
DRAWN BY	CONSTRUCTION	DATE	21.04.2006
CONTRACT No.	P-789	SCALE	1/20
DRAWING No.	P-789	/ GA-01	2