




TYPICAL EAVES DETAIL AT SECTION D:D @ MONO RIDGE.

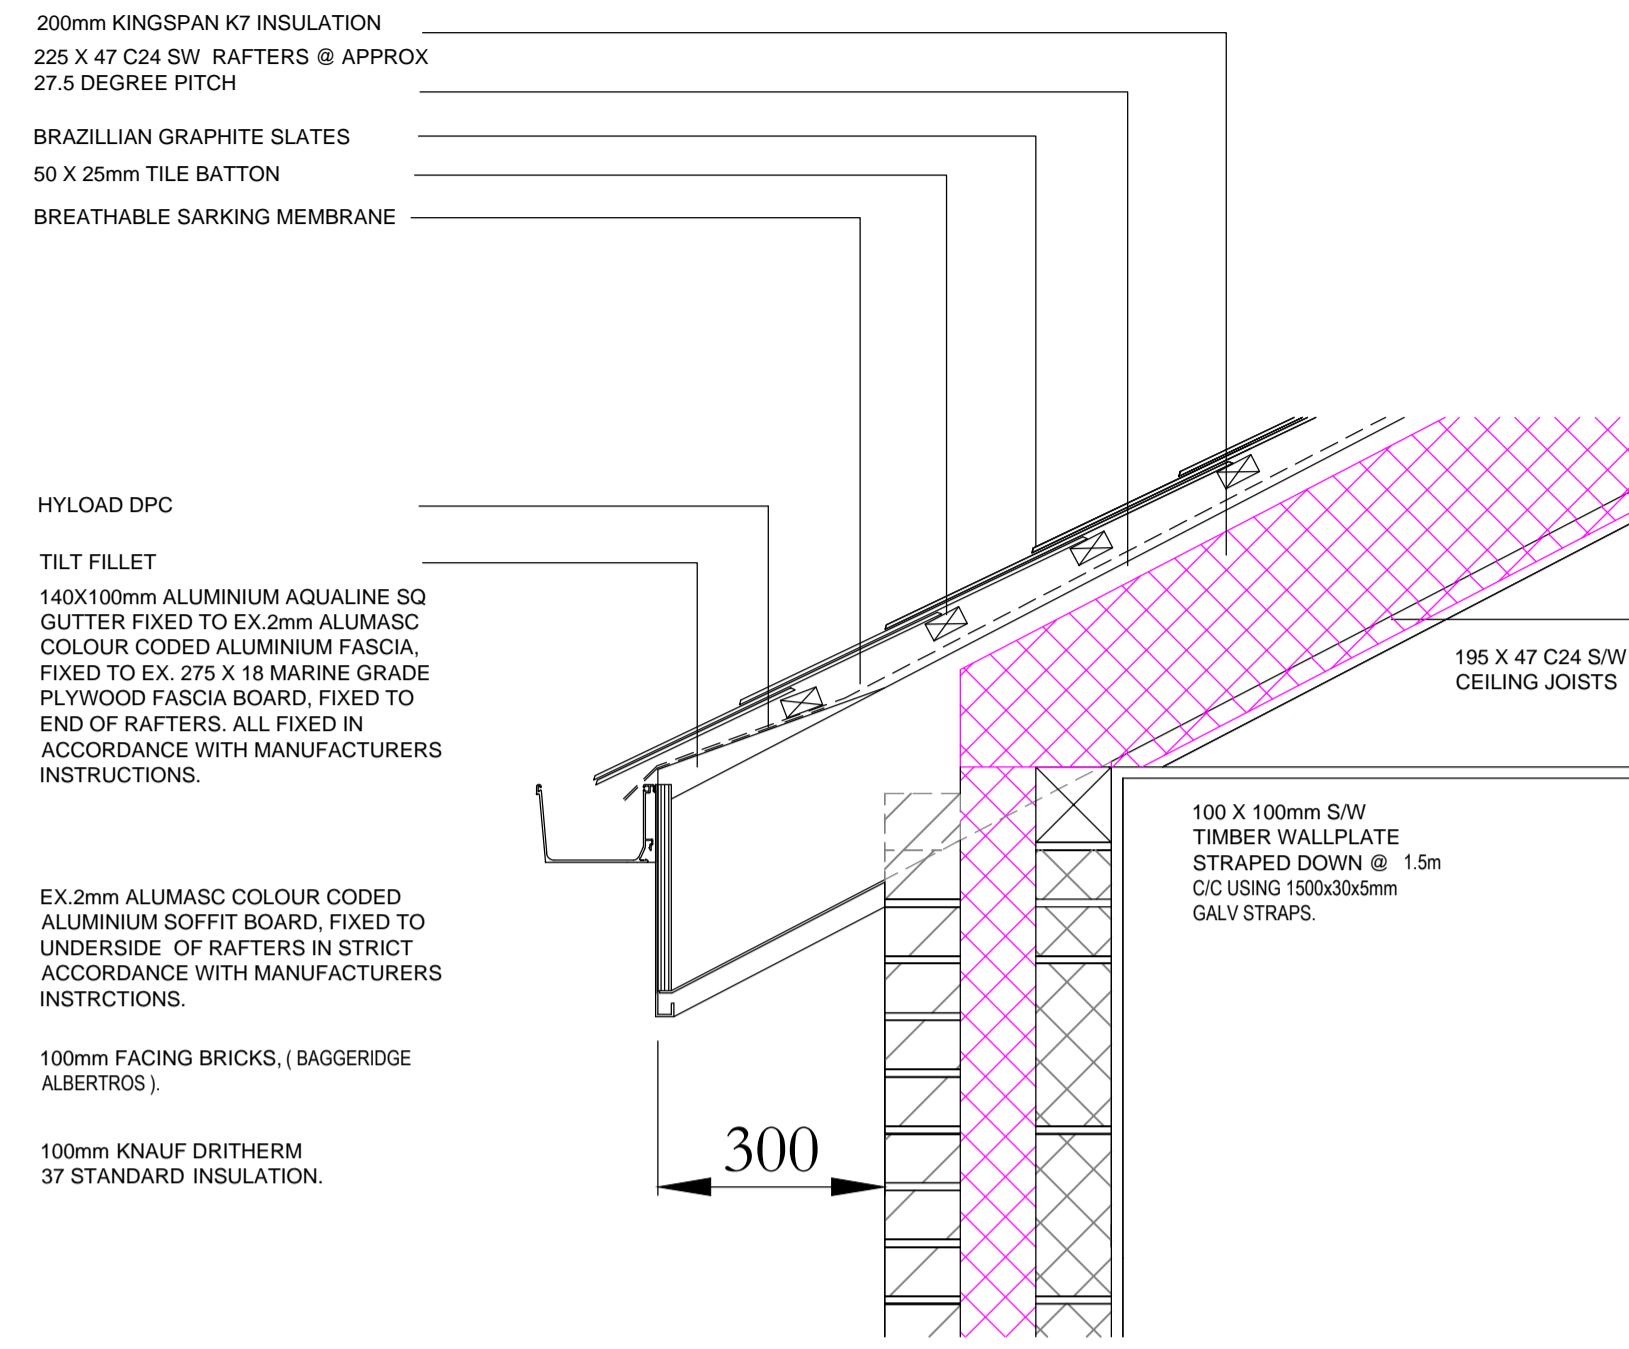


TYPICAL EAVES DETAIL AT SECTION D:D @ (EAST).

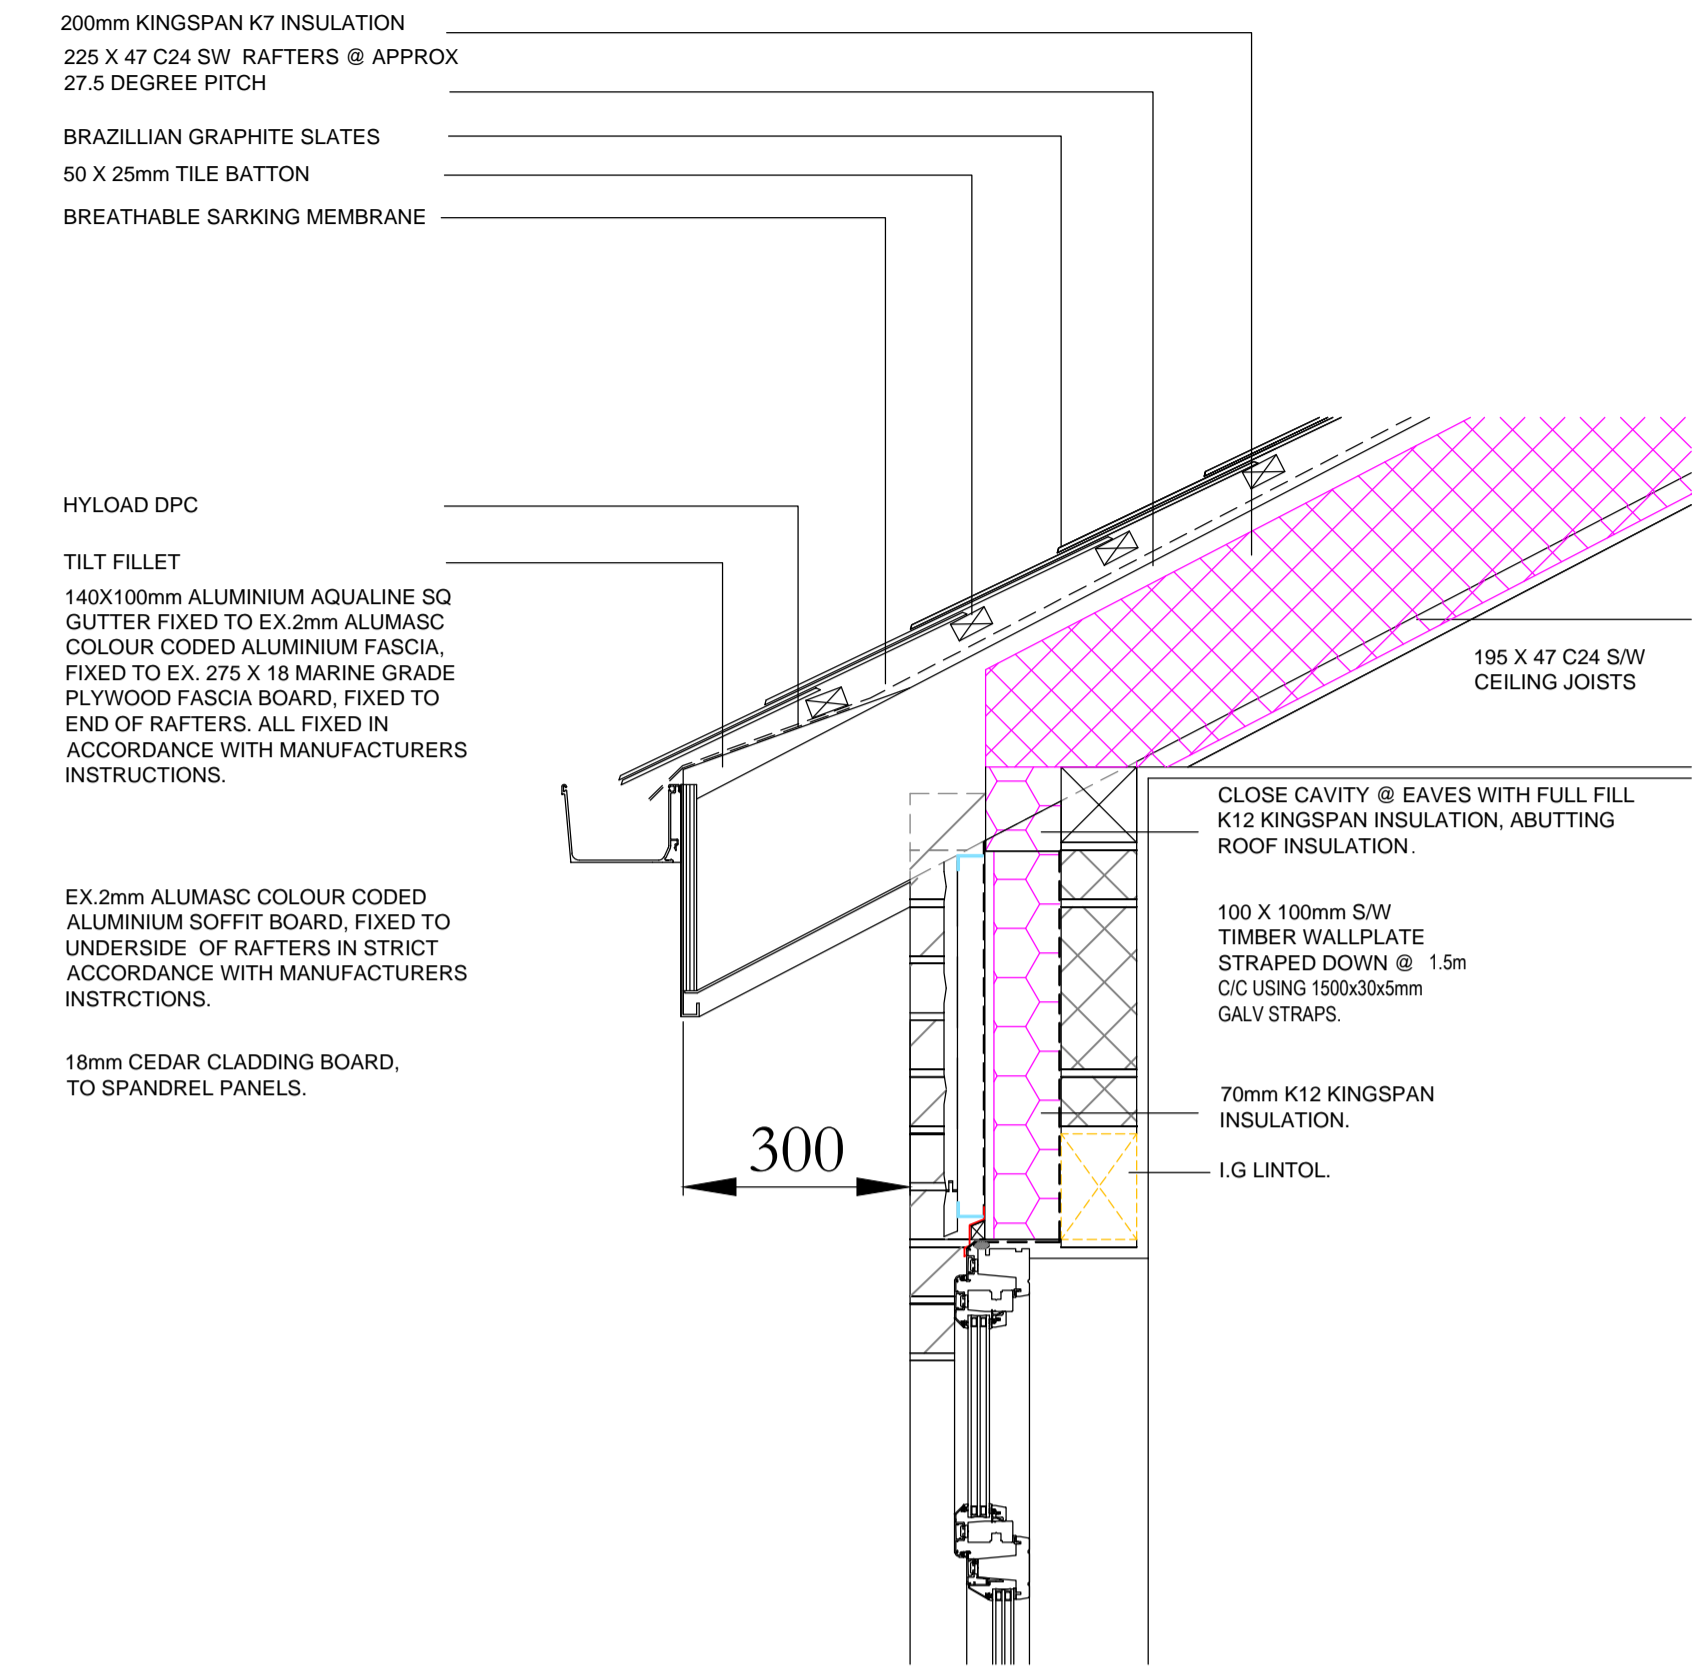

TYPICAL EAVES DETAIL AT SECTION C:C @ (EAST).

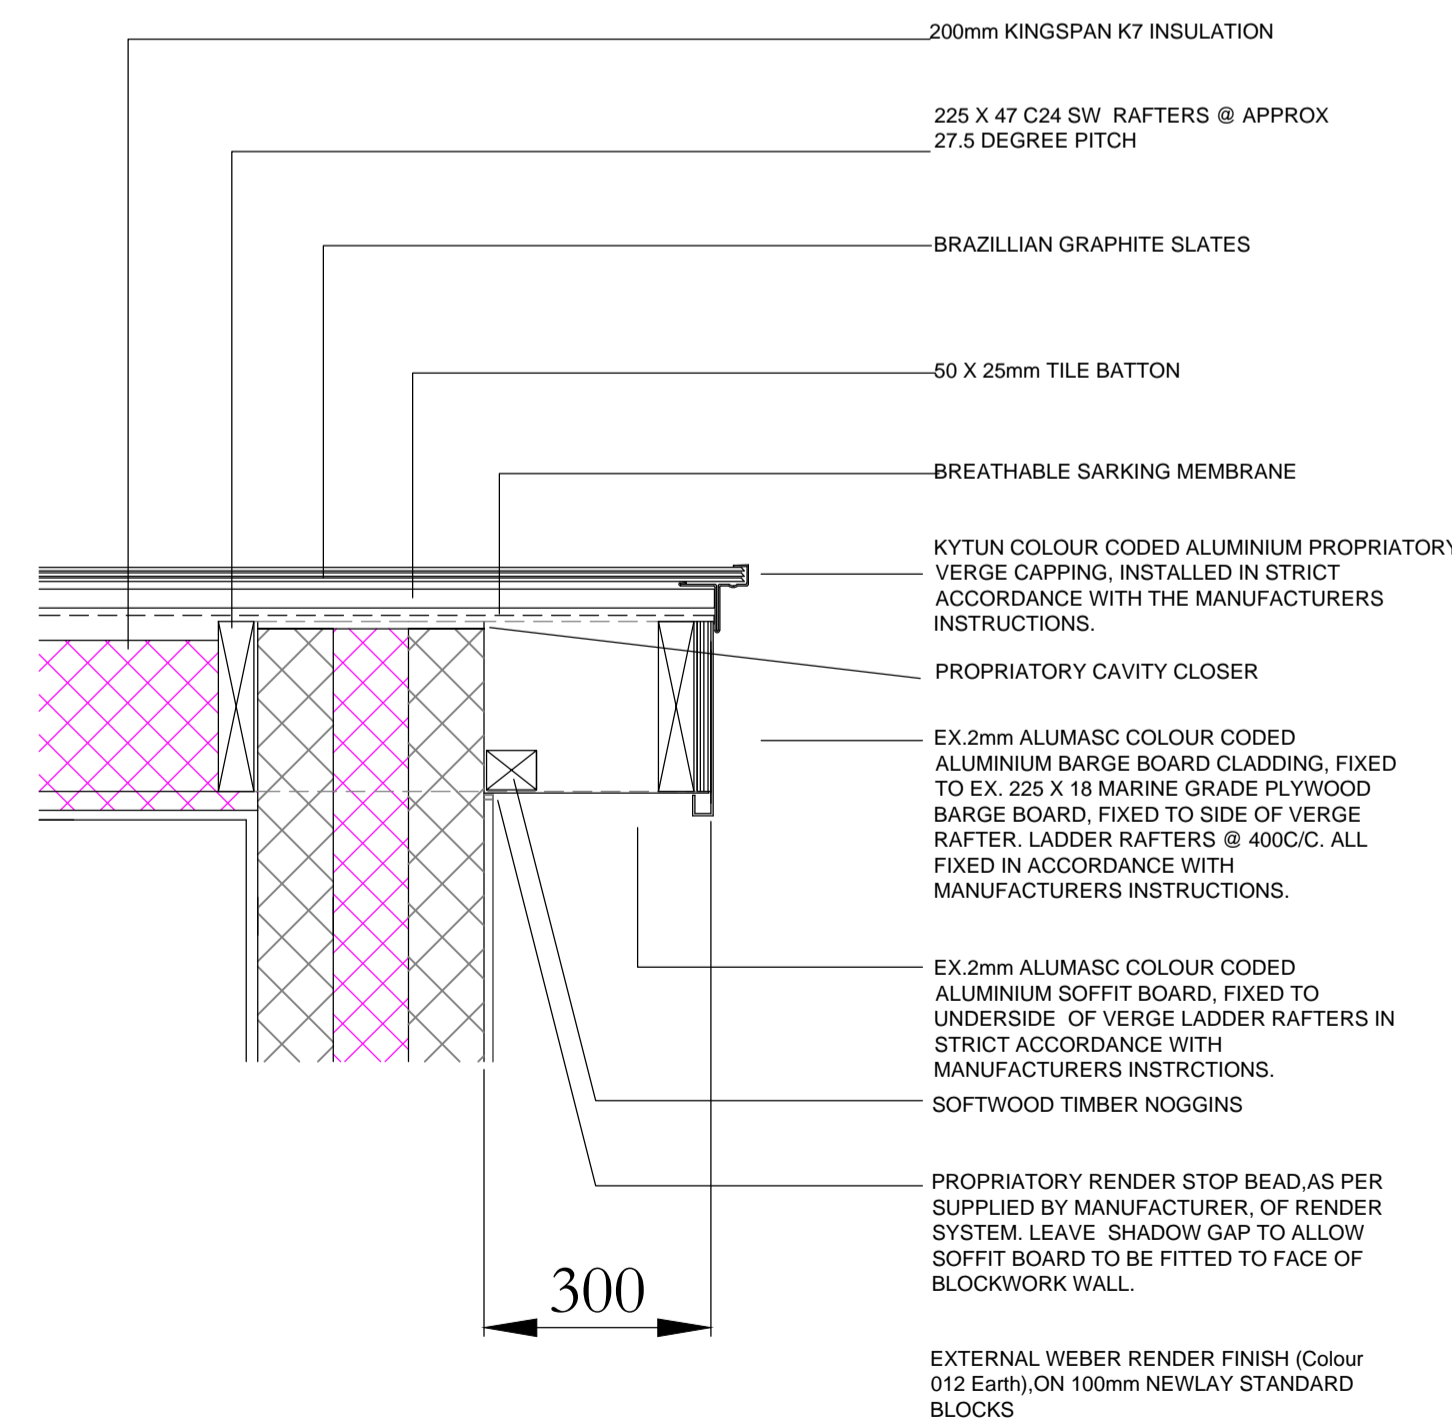

TYPICAL VERGE DETAIL AT SECTION E:E (NORTH).

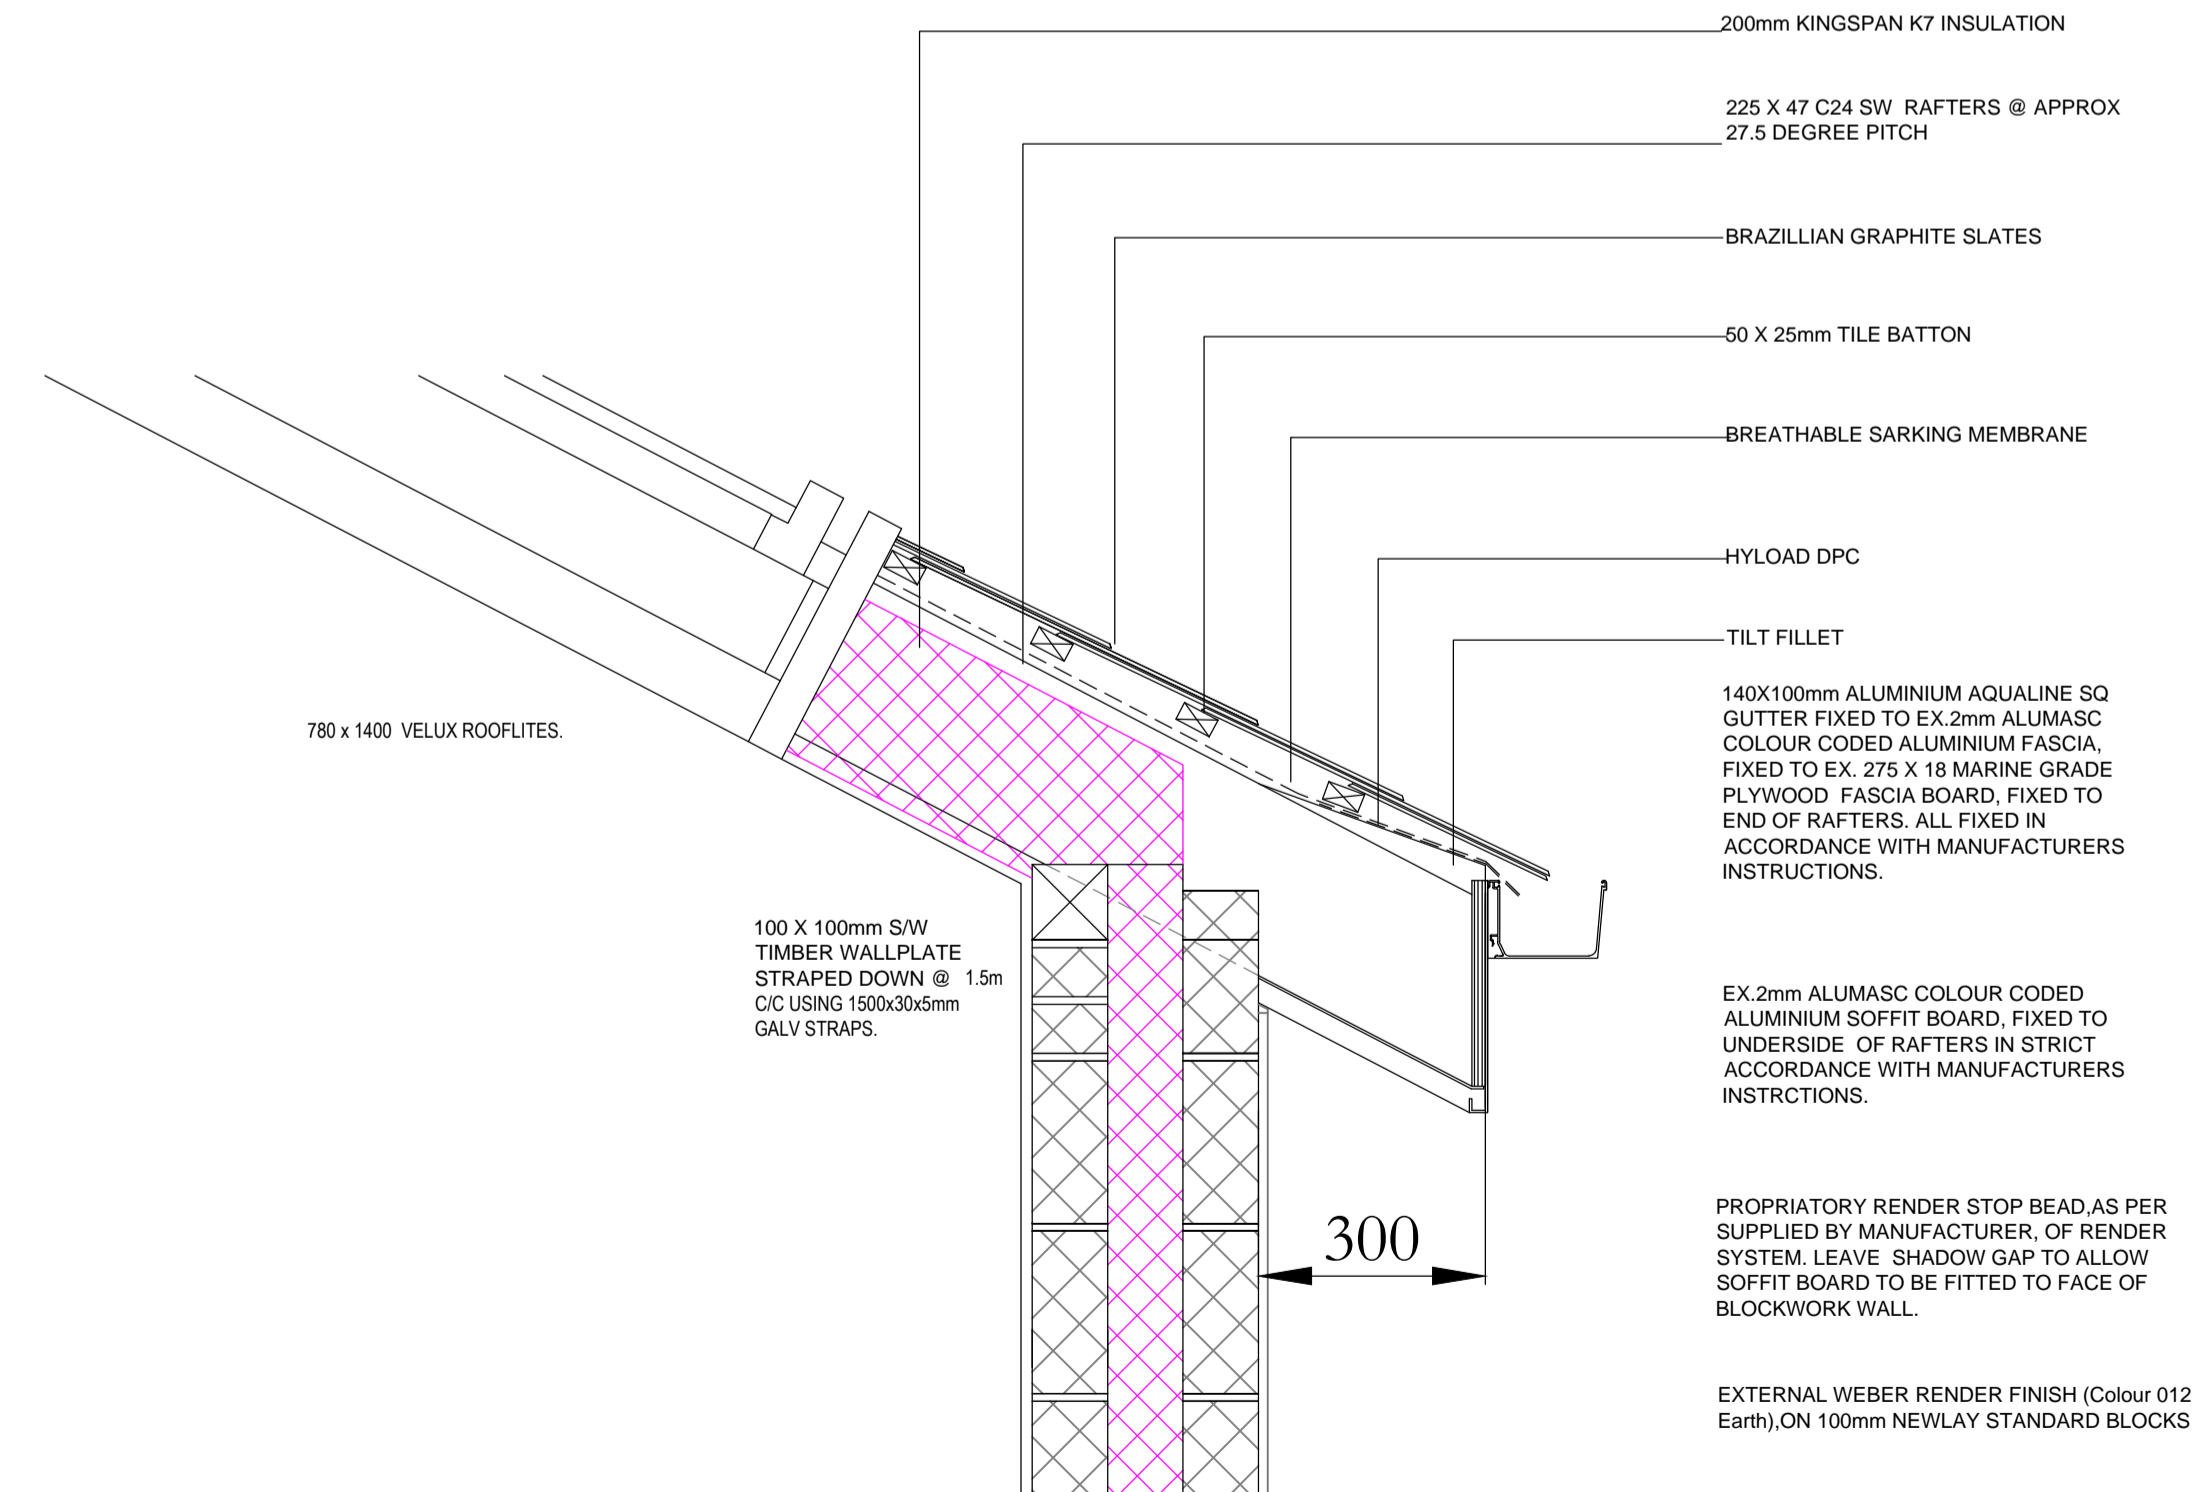

TYPICAL EAVES DETAIL AT SECTION D:D (WEST).

Building Regulation Issue

OAKTREE ARCHITECTURAL

60 OAKTREE LANE
HAXBY
YORK
YO32 2YL.
TEL:01904 763250

CLIENT:

Mr & Mrs -----
York. YO1.

Drawing:

New House to land to rear of

Proposed Verge, Eaves & Ridge Details.

Scale: 1:10

Date: -----

Drawn: O A

Drawing No. -----

Revision:

This drawing is the property & copyright of Oaktree Architectural. Any violation or unauthorised reproduction of copyright can result in prosecution.

Do not scale dimensions off this drawing, work to figured dimensions only.

Contractor to check dimensions / levels on site prior to commencing work & ordering any materials.