



PROPOSED FF GA PLAN
SCALE: 1:100

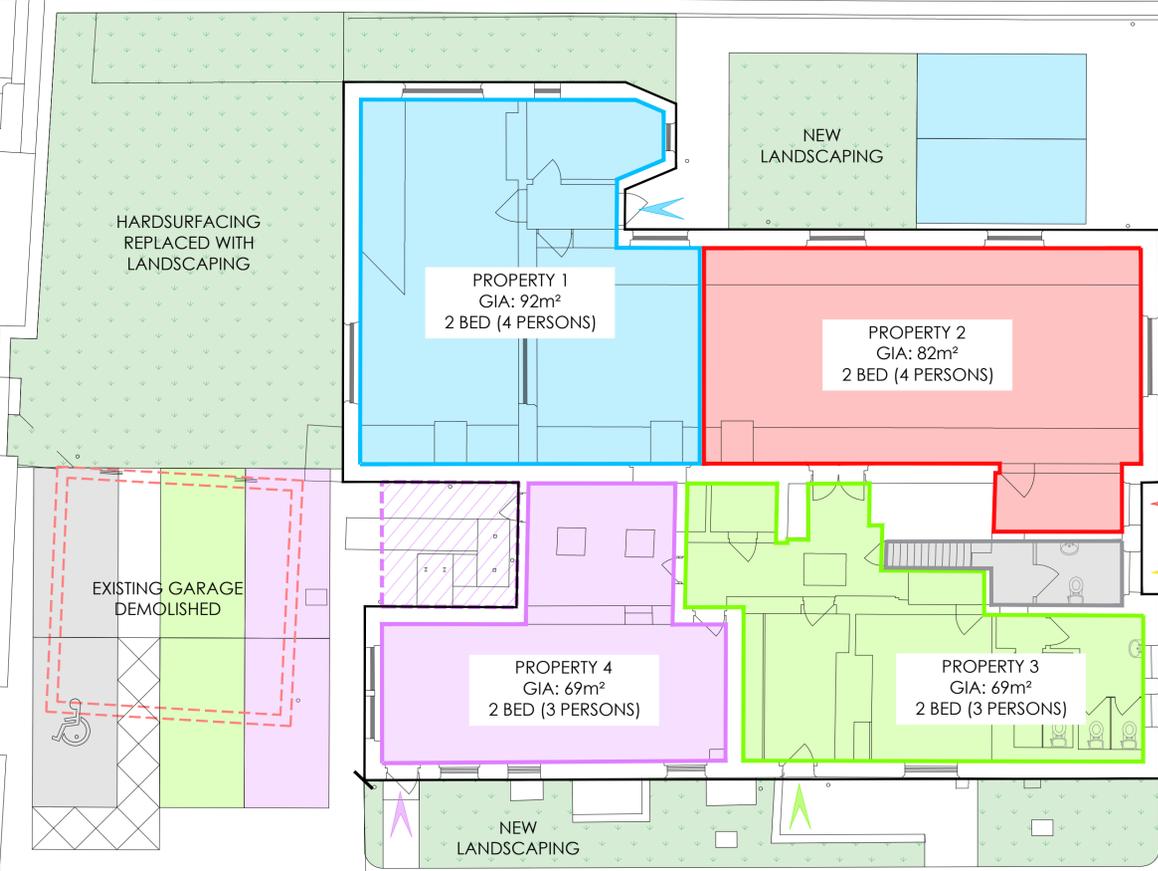

PROPOSED GF GA PLAN
SCALE: 1:100

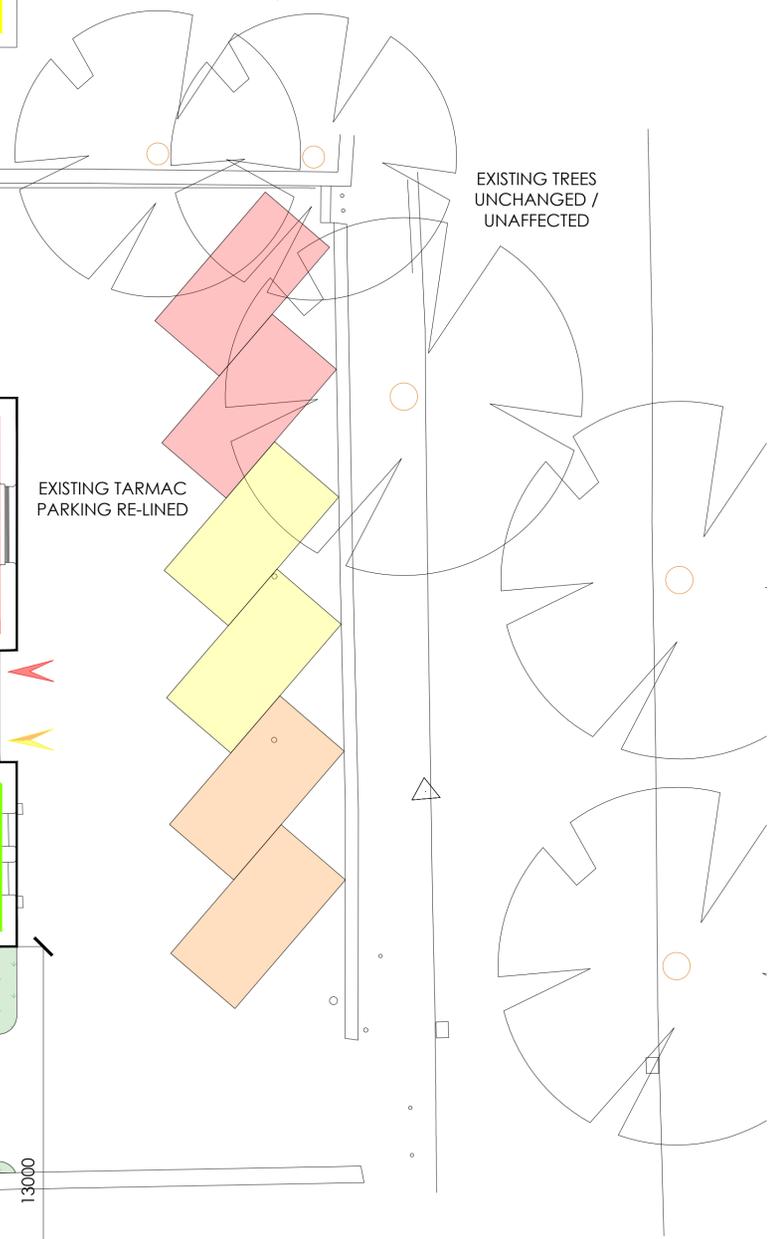

EXISTING TREES
UNCHANGED /
UNAFFECTED

EXISTING TARMAC
PARKING RE-LINED

EXISTING GARAGE
DEMOLISHED

HARDSURFACING
REPLACED WITH
LANDSCAPING

NEW
LANDSCAPING

PROPERTY 1
GIA: 92m²
2 BED (4 PERSONS)

PROPERTY 2
GIA: 82m²
2 BED (4 PERSONS)

PROPERTY 4
GIA: 69m²
2 BED (3 PERSONS)

PROPERTY 3
GIA: 69m²
2 BED (3 PERSONS)

NEW
LANDSCAPING

Revision	Date	Description

Pinnegar Hayward Design
33a Powell Street
Birmingham
B1 3DH
Tel: 0121 236 7009
Email: design@p-h-d.co.uk
Web: www.p-h-d.co.uk

Client

Project
CONVERSION TO DWELLINGS

Location
ST ANNES CHURCH HALL, BUXTON

Drawing Title
PROPOSED GA PLANS

Project Number	2797	Drawing No.	Revision
Stage	FEASIBILITY	(00)003	F1
Scale	1:100		
Date	DEC 20		
Drawn	SR		
Checked	JAW		
Sheet Number	2797_PHD_X_XX_DR_A_(00)003		



21000

13000