

The Terreal Plain Tile Vent Range

A tile vent fabricated to compliment the entire Terreal Clay Plain Tile Range, that can also be colour matched to any type of plain tile.

The three tile unit is designed for ease of fixing, as no cutting of tiles is required.

Suitable for use across the roof at high or low level where the design does not allow ridge or eave ventilation.

A square to 110mm diameter adaptor is available for soil and domestic mechanical extraction.


Manufactured from injection moulded high impact polystyrene. Coated in UV stabilising water based acrylic coatings.

Depending on the tile finish, can be left smooth or entrained with a fine industrial sand to leave a lightly textured surface.

The **Terreal Plain Tile Vent** has a capacity of 7,500mm².

At low level, to achieve the equivalent of 10,000mm² per linear metre, the vent needs to be positioned one every 0.75 metres.

At high level, to achieve the equivalent of 5,000mm² per linear metre, the vent needs to be positioned one every 1.5 metres.

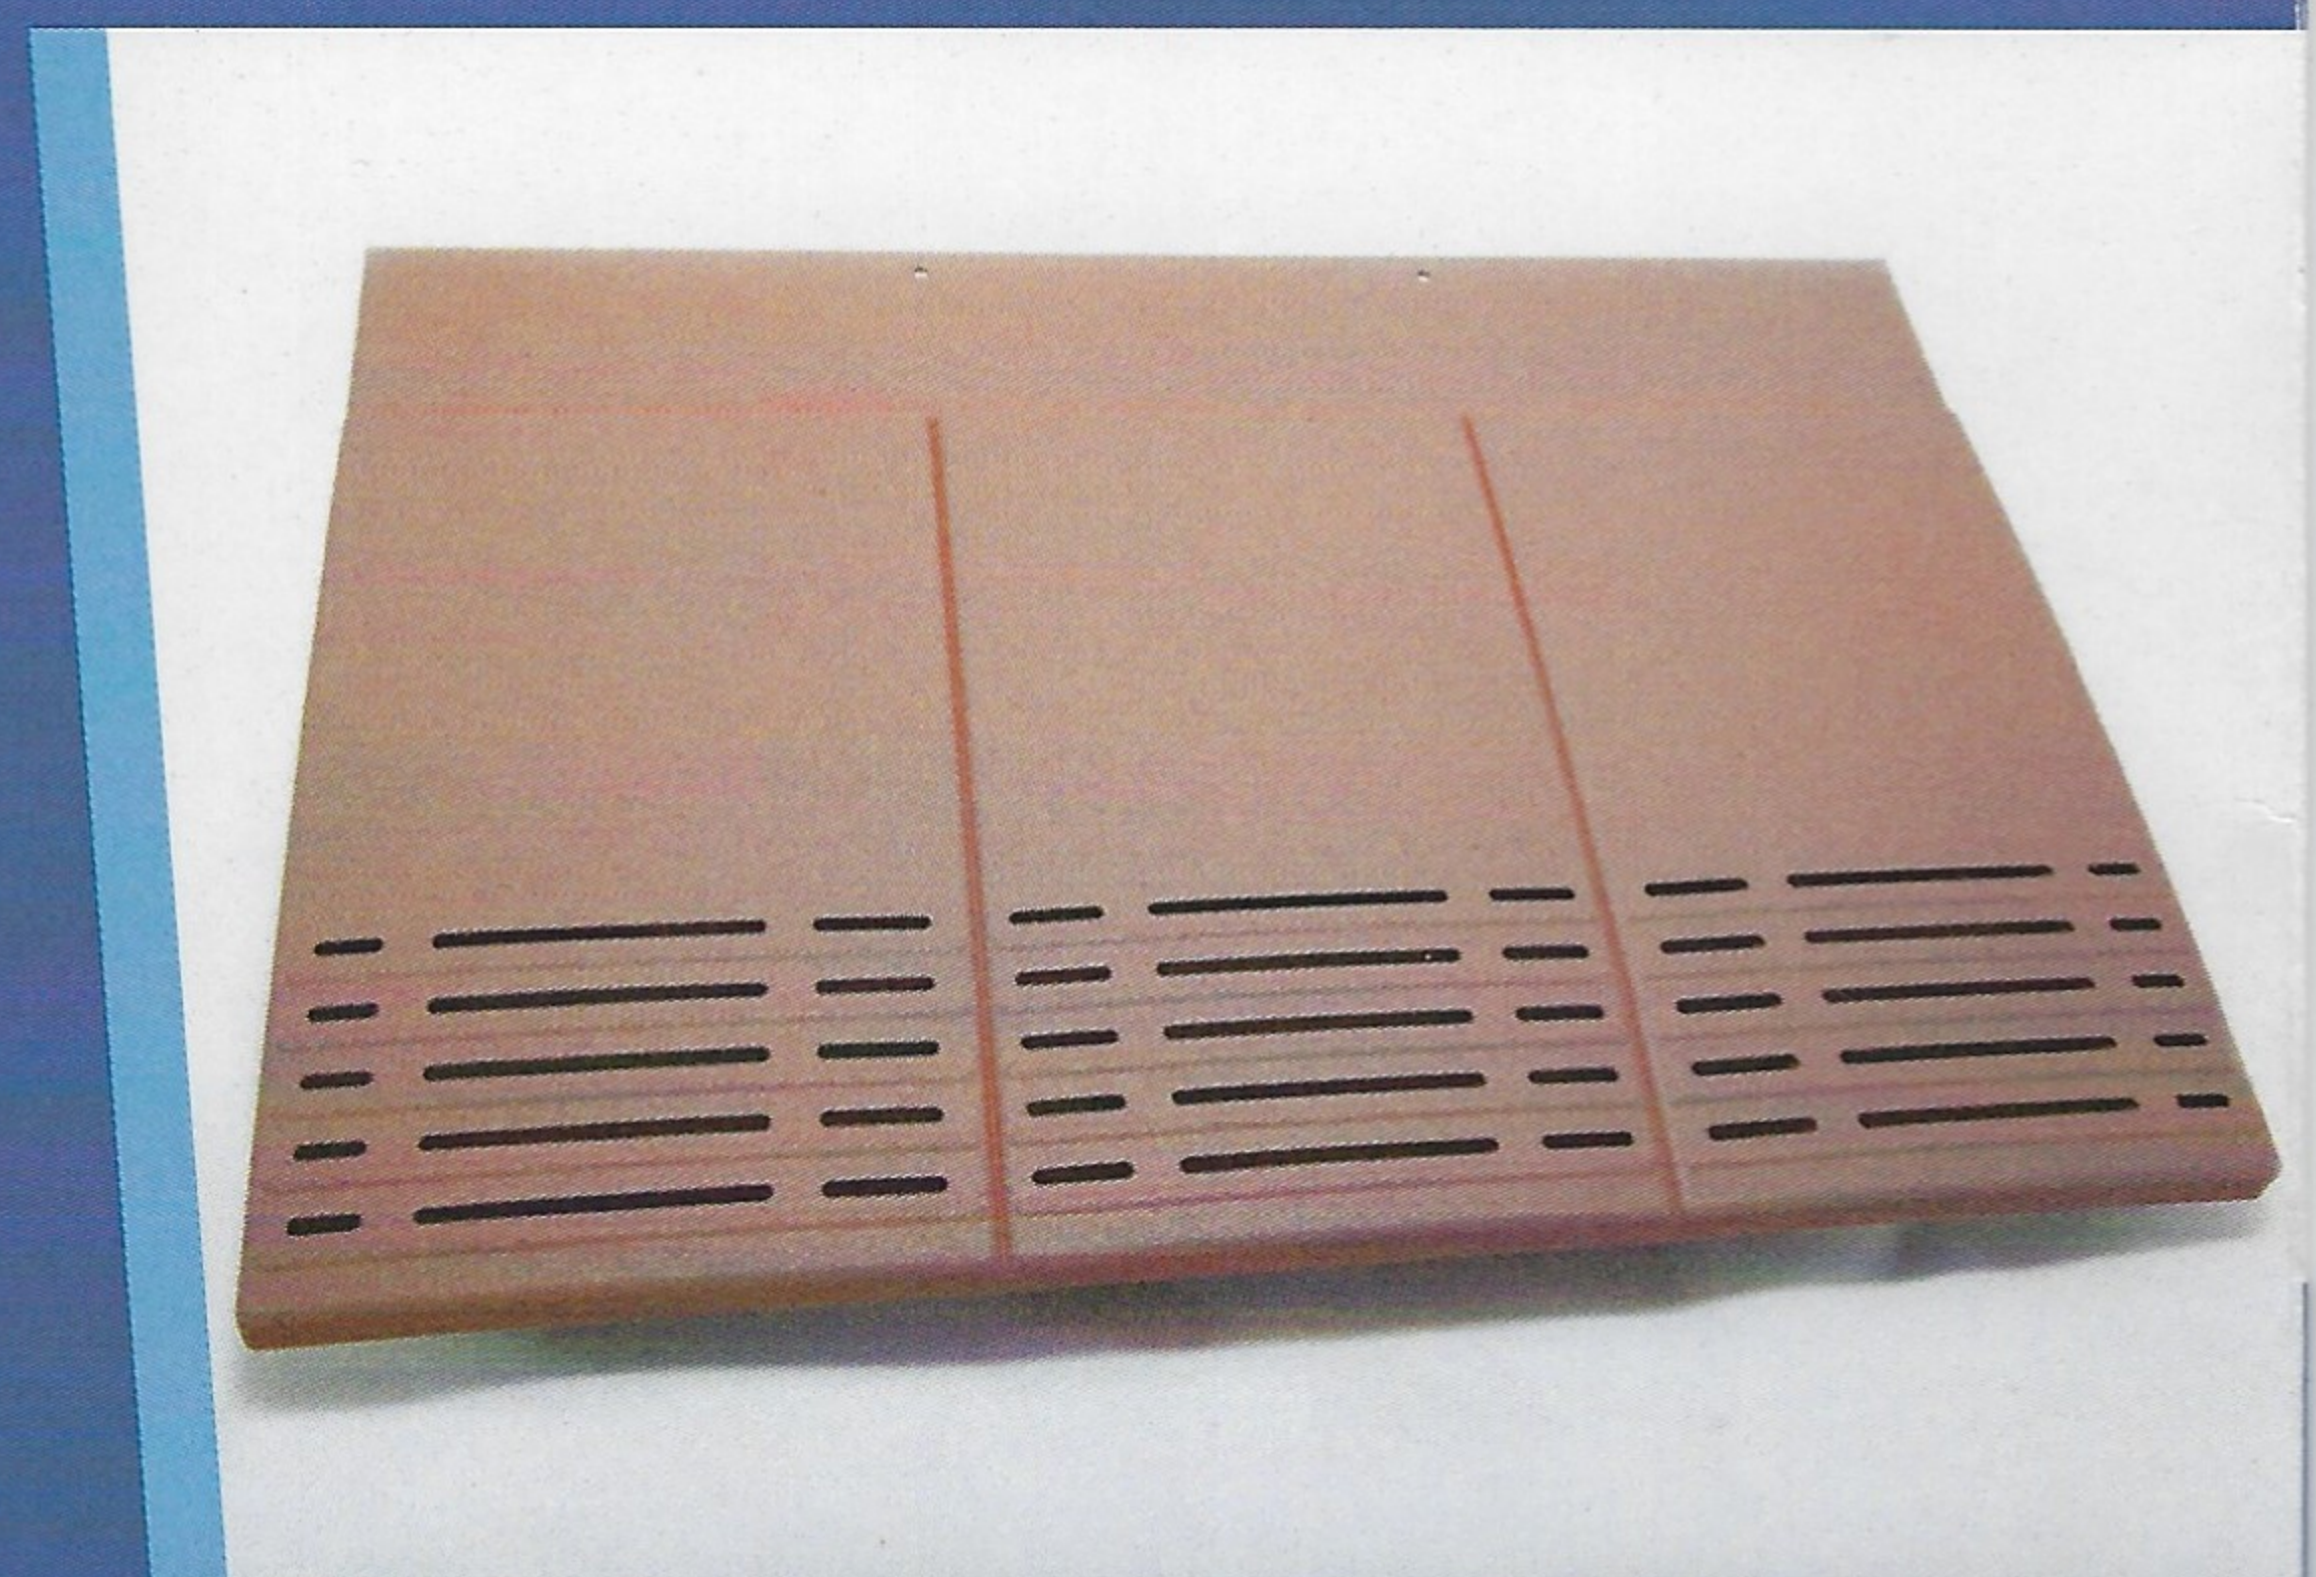

*The Terreal
Normandy*




*The Terreal
Burgundy*



Cross Section of Tile Vent installed as a Roof Space Ventilator

Cut and fold out underlay, position and nail
Tile Vent to secure. Continue tiling as normal.

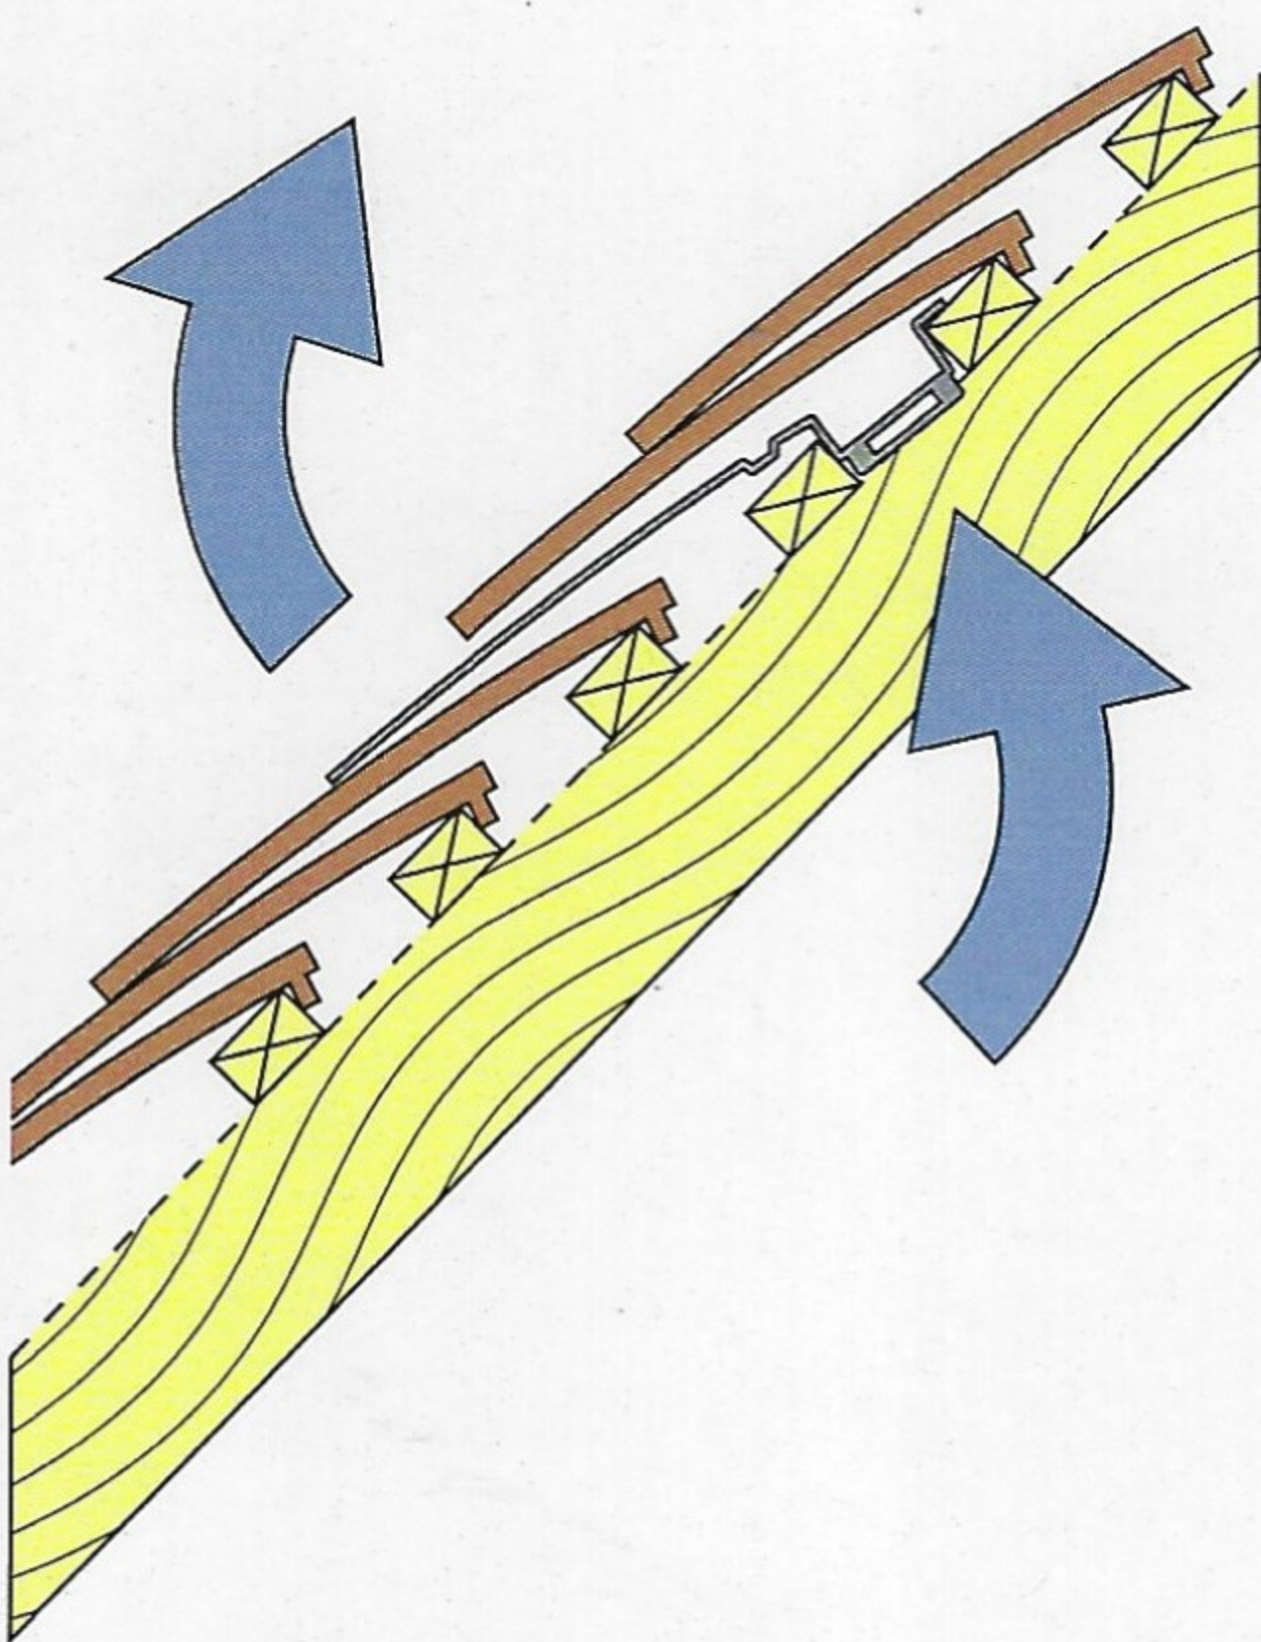

Cross Section of Tile Vent installed as soil pipe/ extract fan termination

