
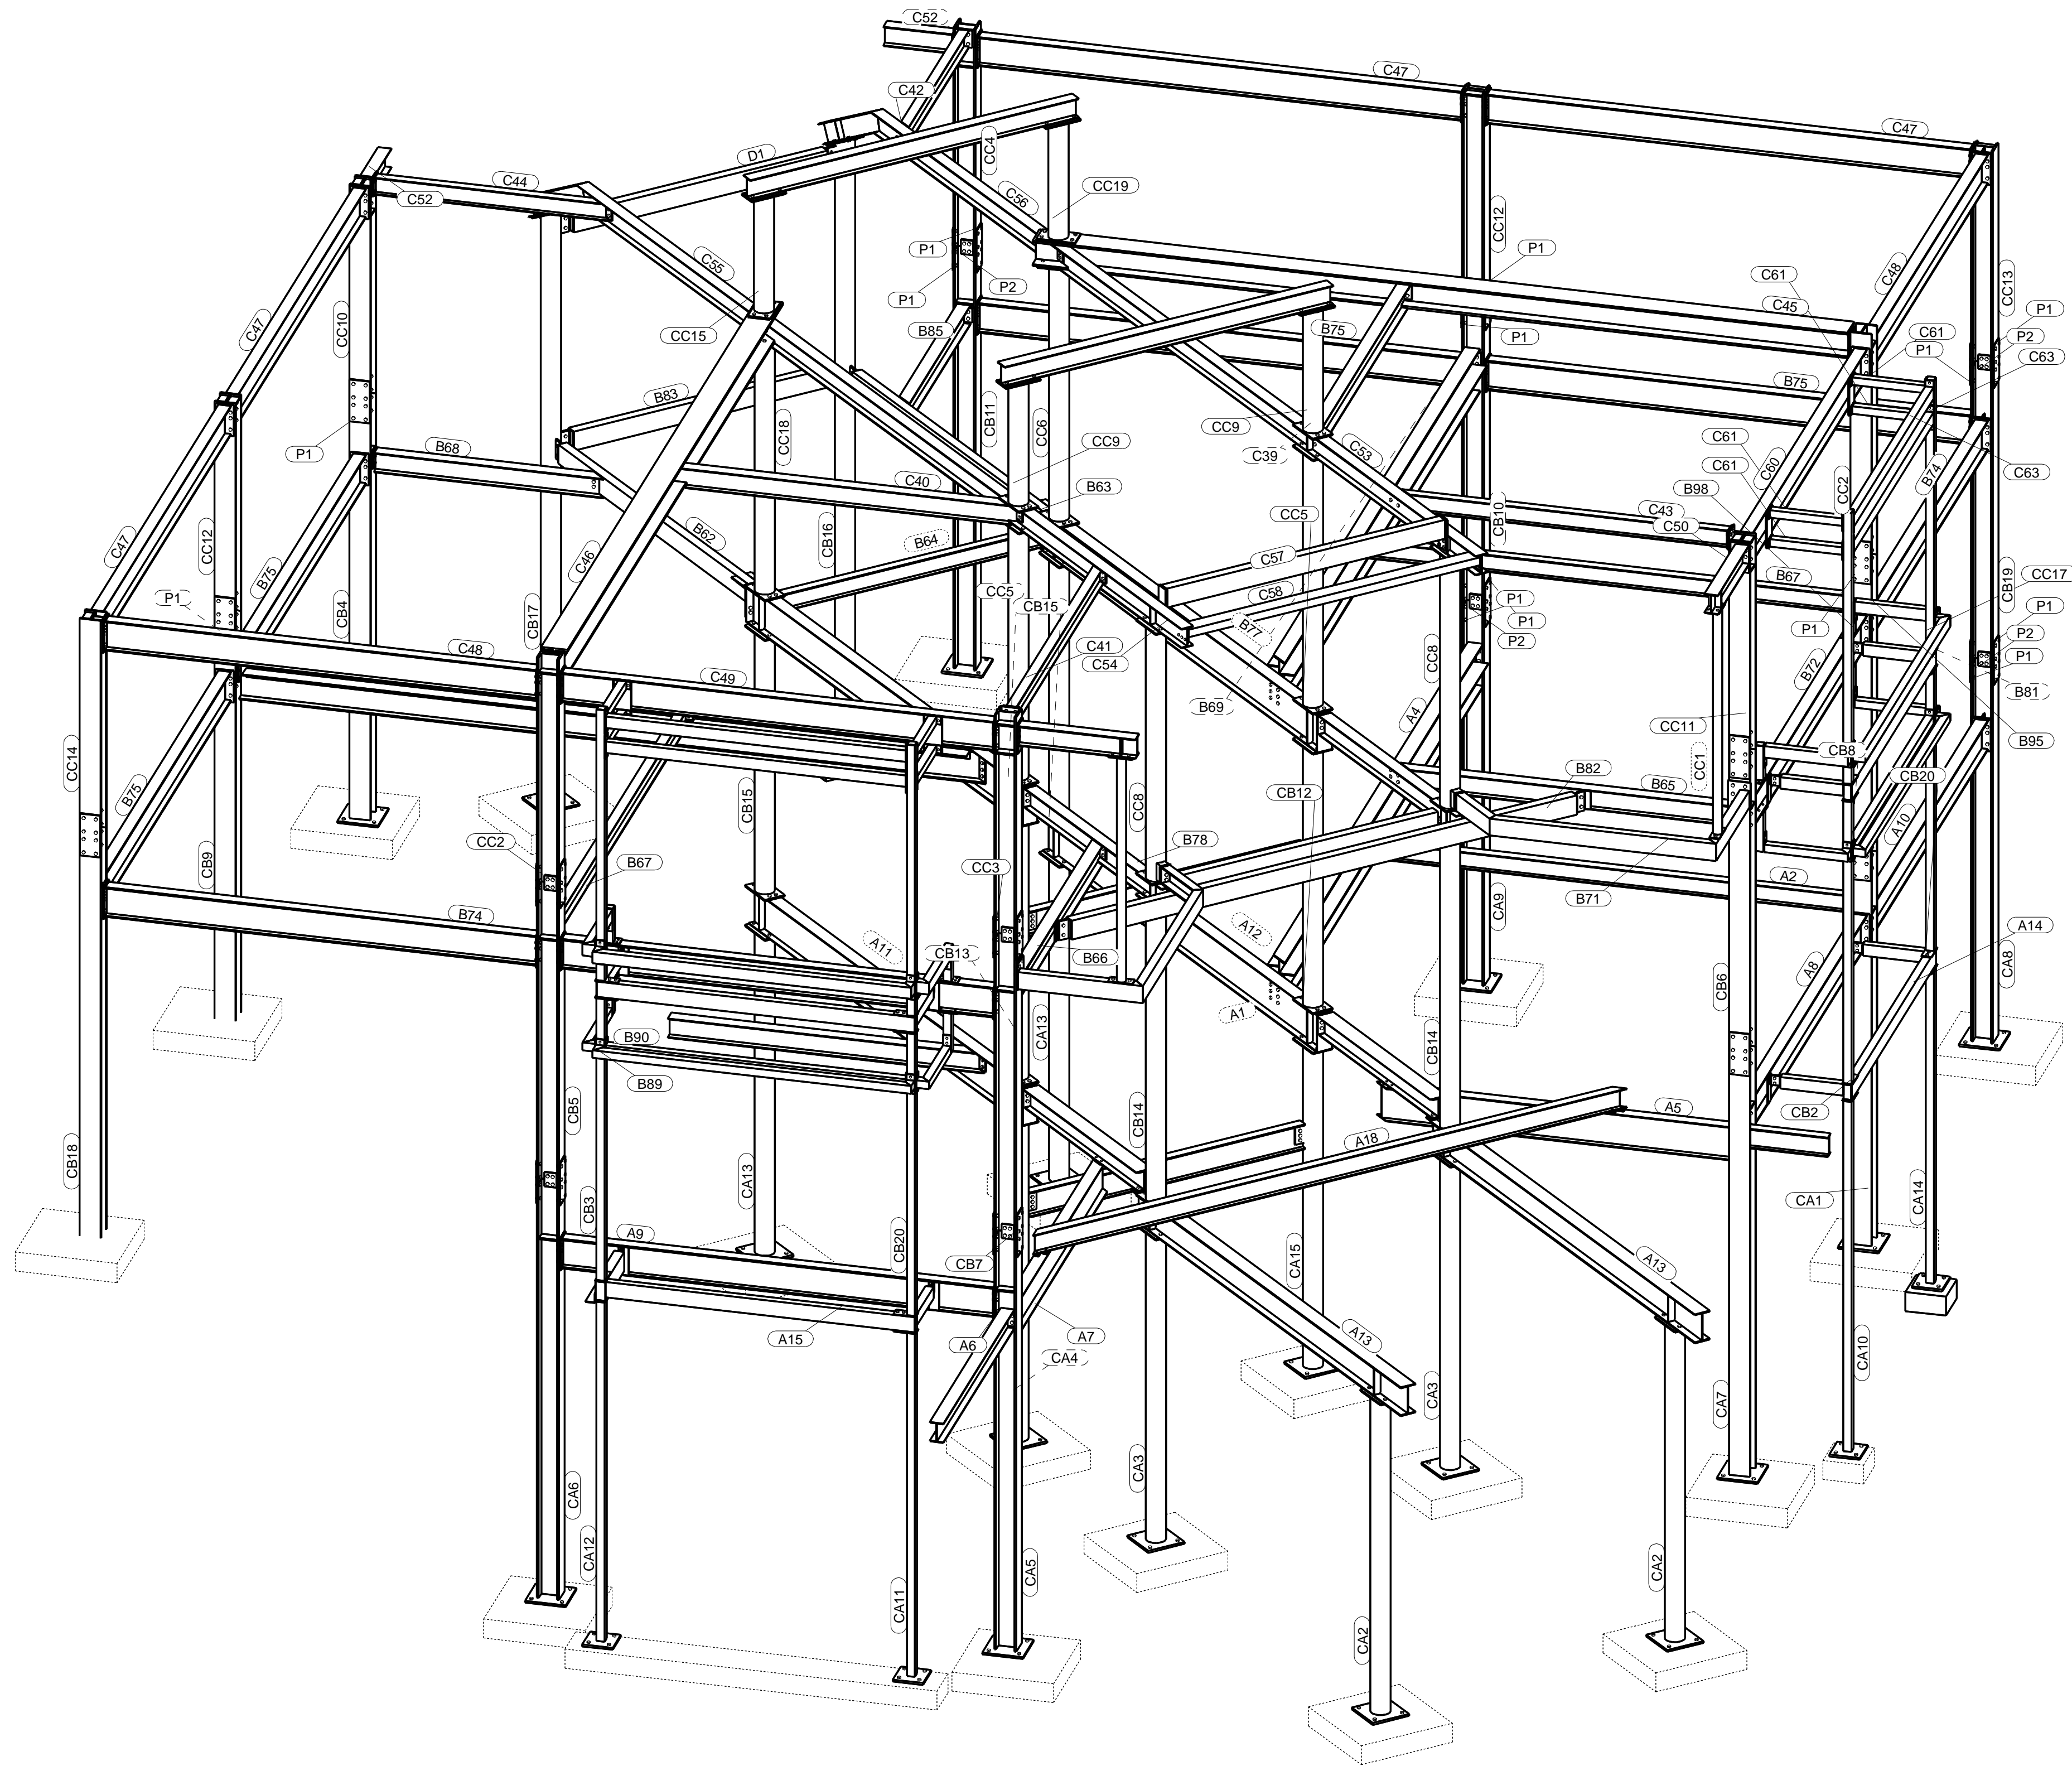


IF IN DOUBT ASK

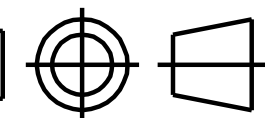

3	ISSUED FOR CONSTRUCTION	09.07.05
2	RE-ISSUED FOR APPROVAL	25.06.05
1	ISSUED FOR APPROVAL	20.06.05
REV MARK	REVISION DESCRIPTION	REVISION DATE

**DMW** DMorgan Welding Limited  
 Unit 2 - 70 Station Road Whitstable Kent, CT5 1LF  
 T: 01227 273022 F: 01227 772358

DRAWING TITLE	3 D View		
CONTRACT	The Dell - Canterbury		
DRAWN BY	CONSTRUCTION	DATE	20.06.2005
CONTRACT No.	P-630	SCALE	1/40
DRAWING No.	P-630	GA-01	3