
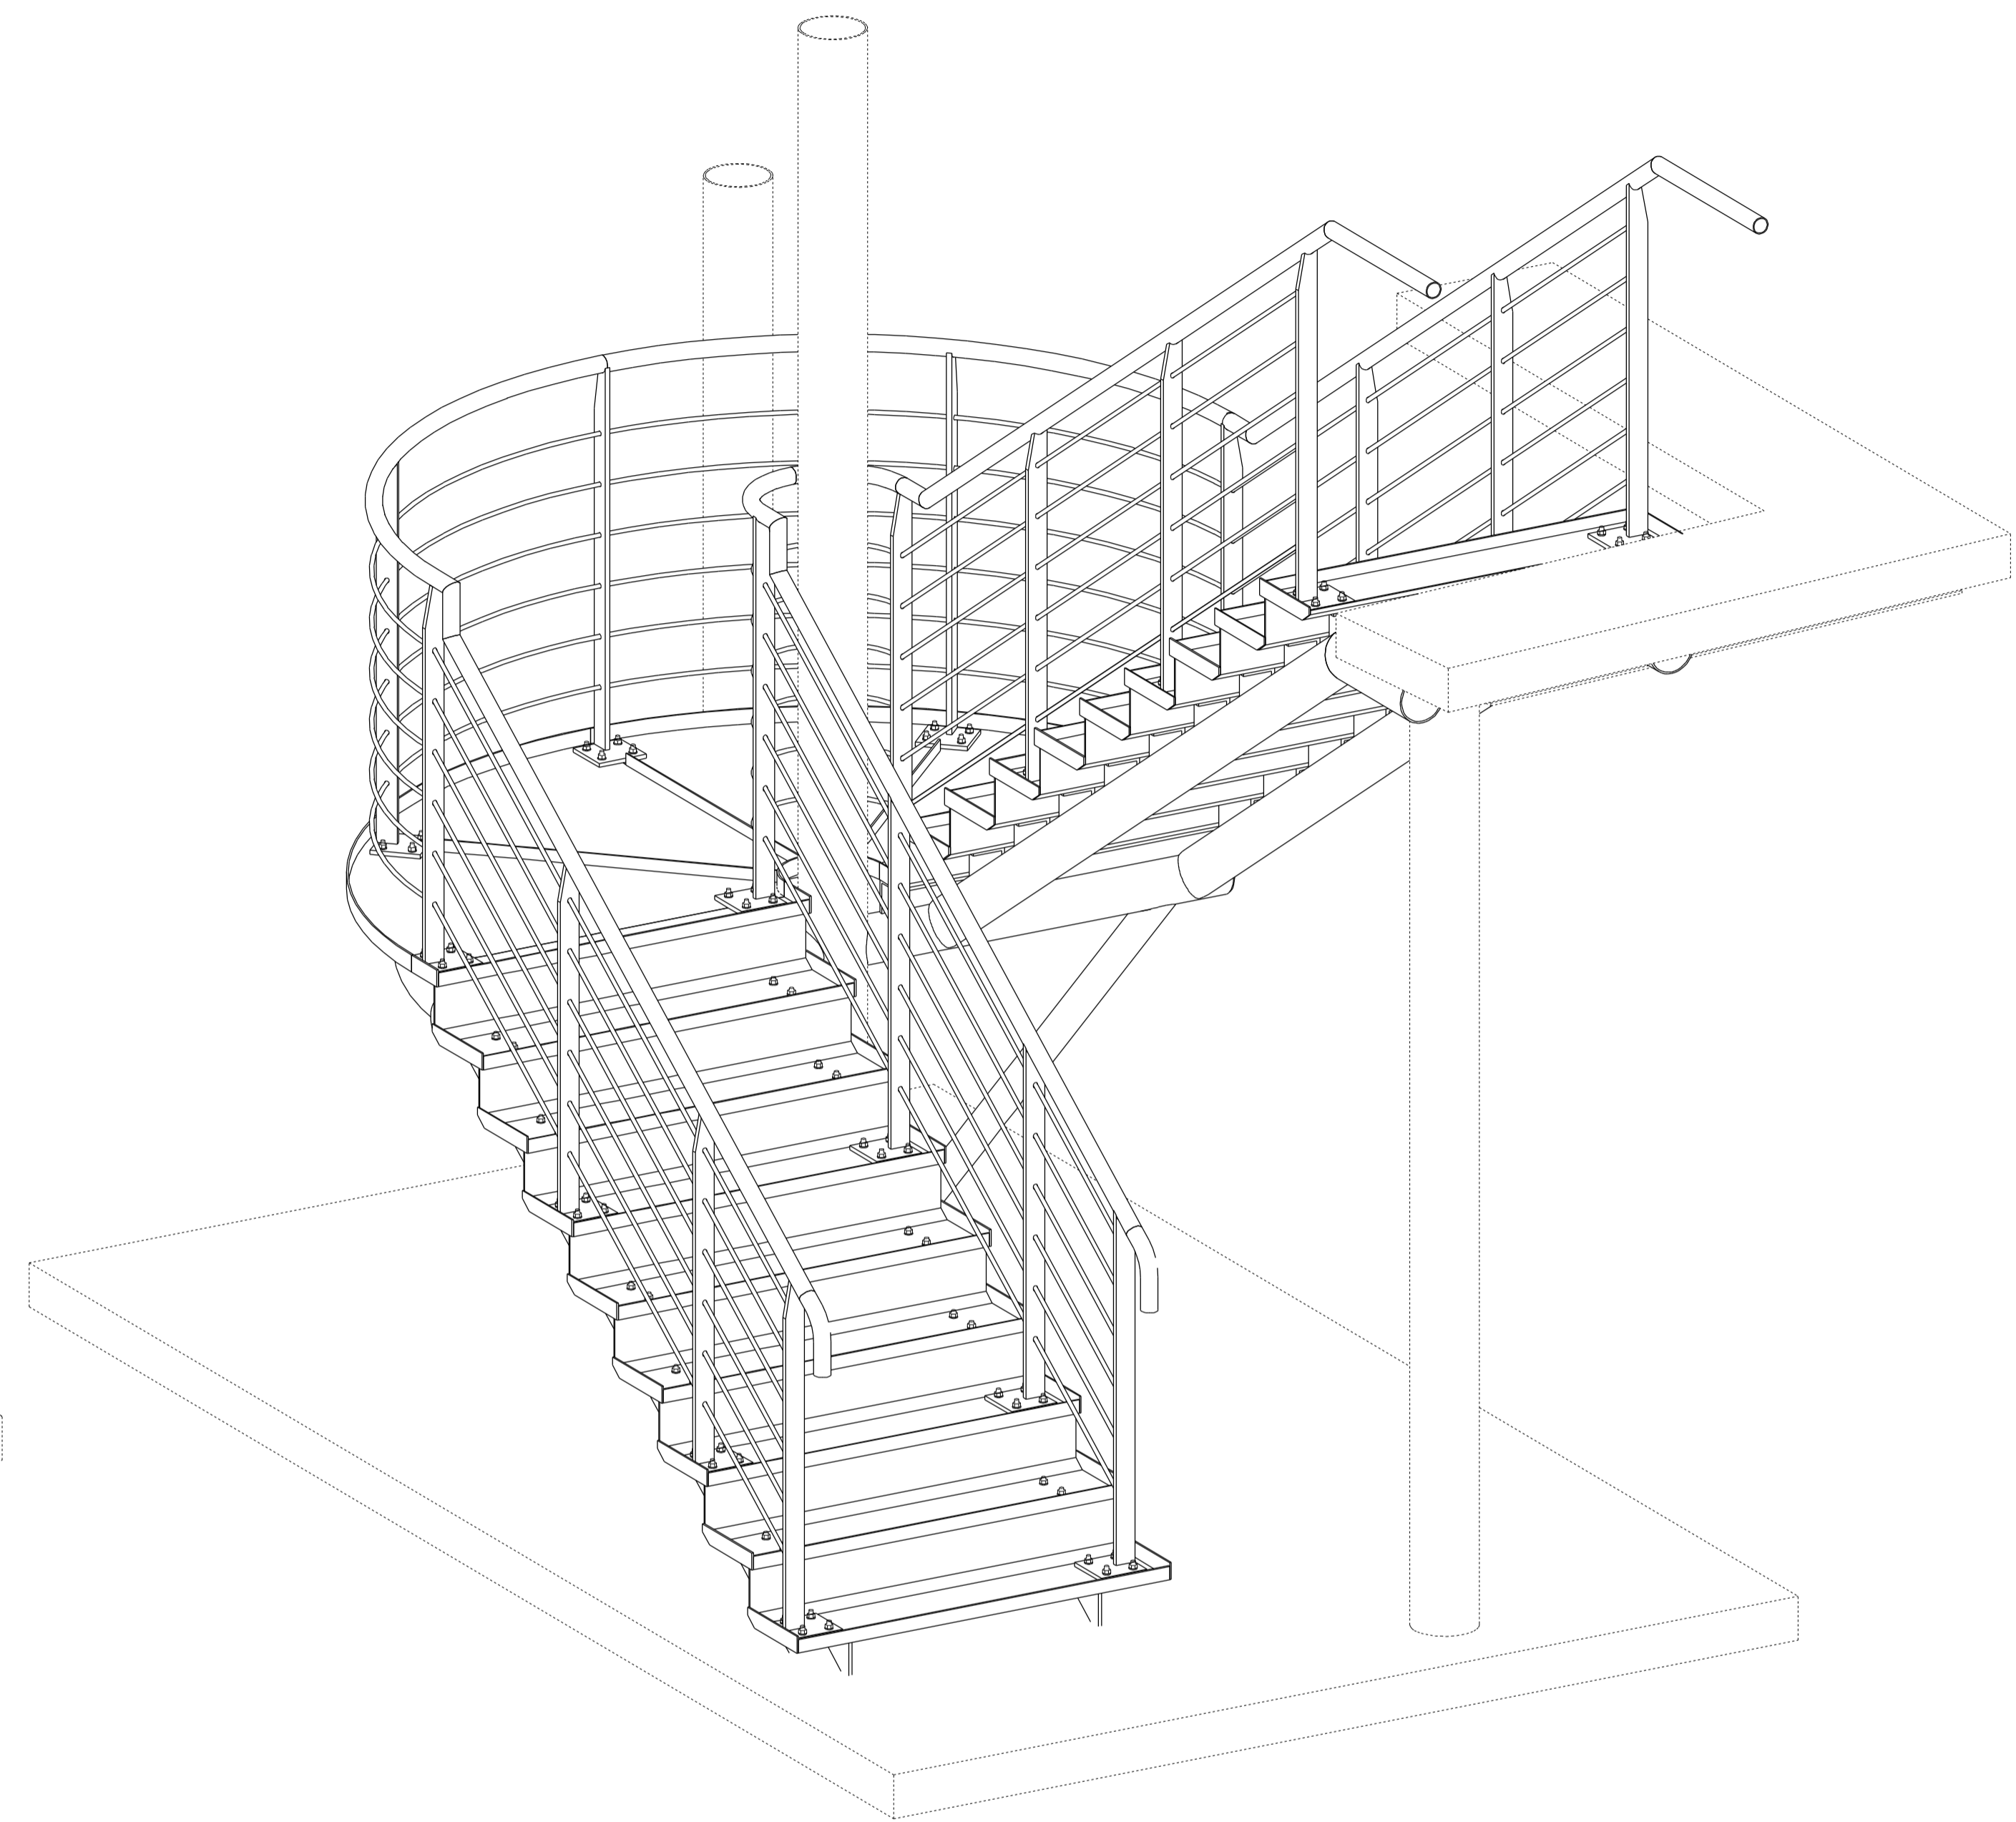
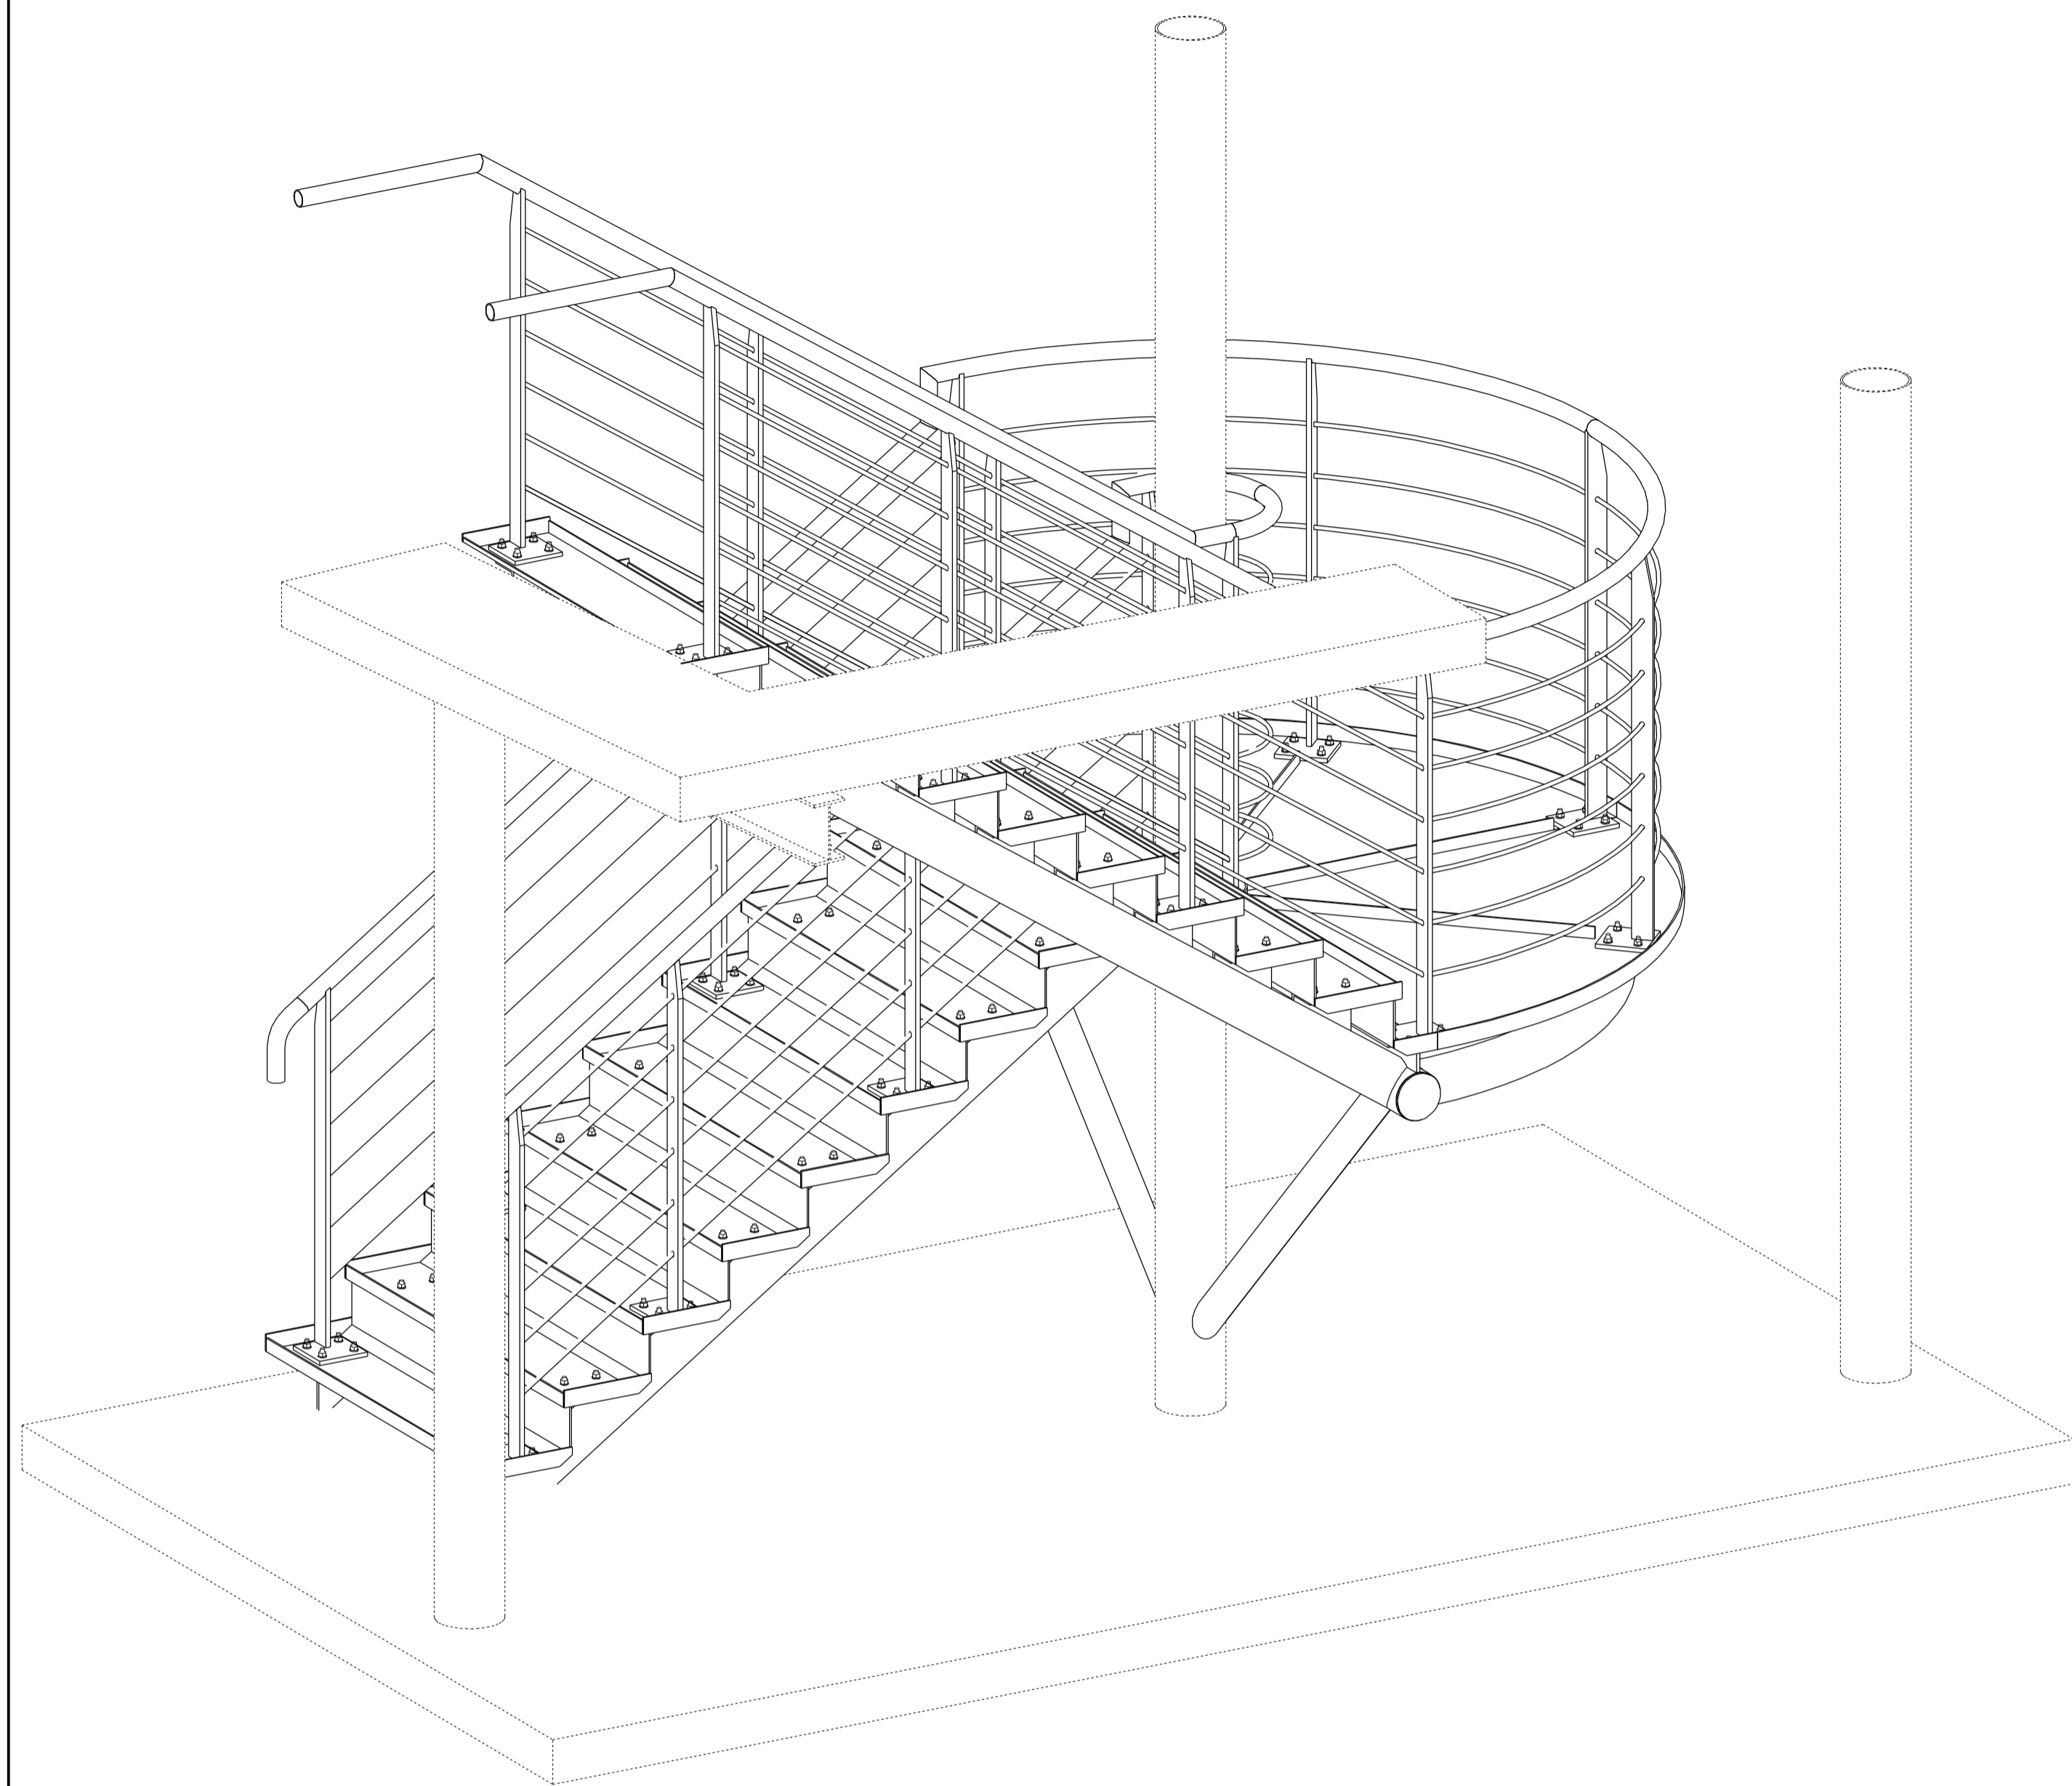


IF IN DOUBT ASK

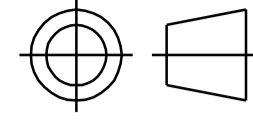

5	PART MARKS UPDATED	10.08.05
4	PART MARKS UPDATED	08.08.05
3	ISSUED FOR CONSTRUCTION	04.08.05
2	ISSUED FOR RE-APPROVAL	03.08.05
1	ISSUED FOR APPROVAL	22.07.05
REV MARK	REVISION DESCRIPTION	REVISION DATE

DMW DMorgan Welding Limited
 Unit 2 - 70 Station Road Whitstable Kent. CT5 1LF
 T: 01227 273022 F: 01227 772358

DRAWING TITLE	3 D Views		
CONTRACT	BMW Ashford Stairs		
DRAWN BY	CONSTRUCTION	DATE	22.07.2005
CONTRACT No.	P-638	SCALE	1/15
DRAWING No.	P-638	/ GA-01	5