
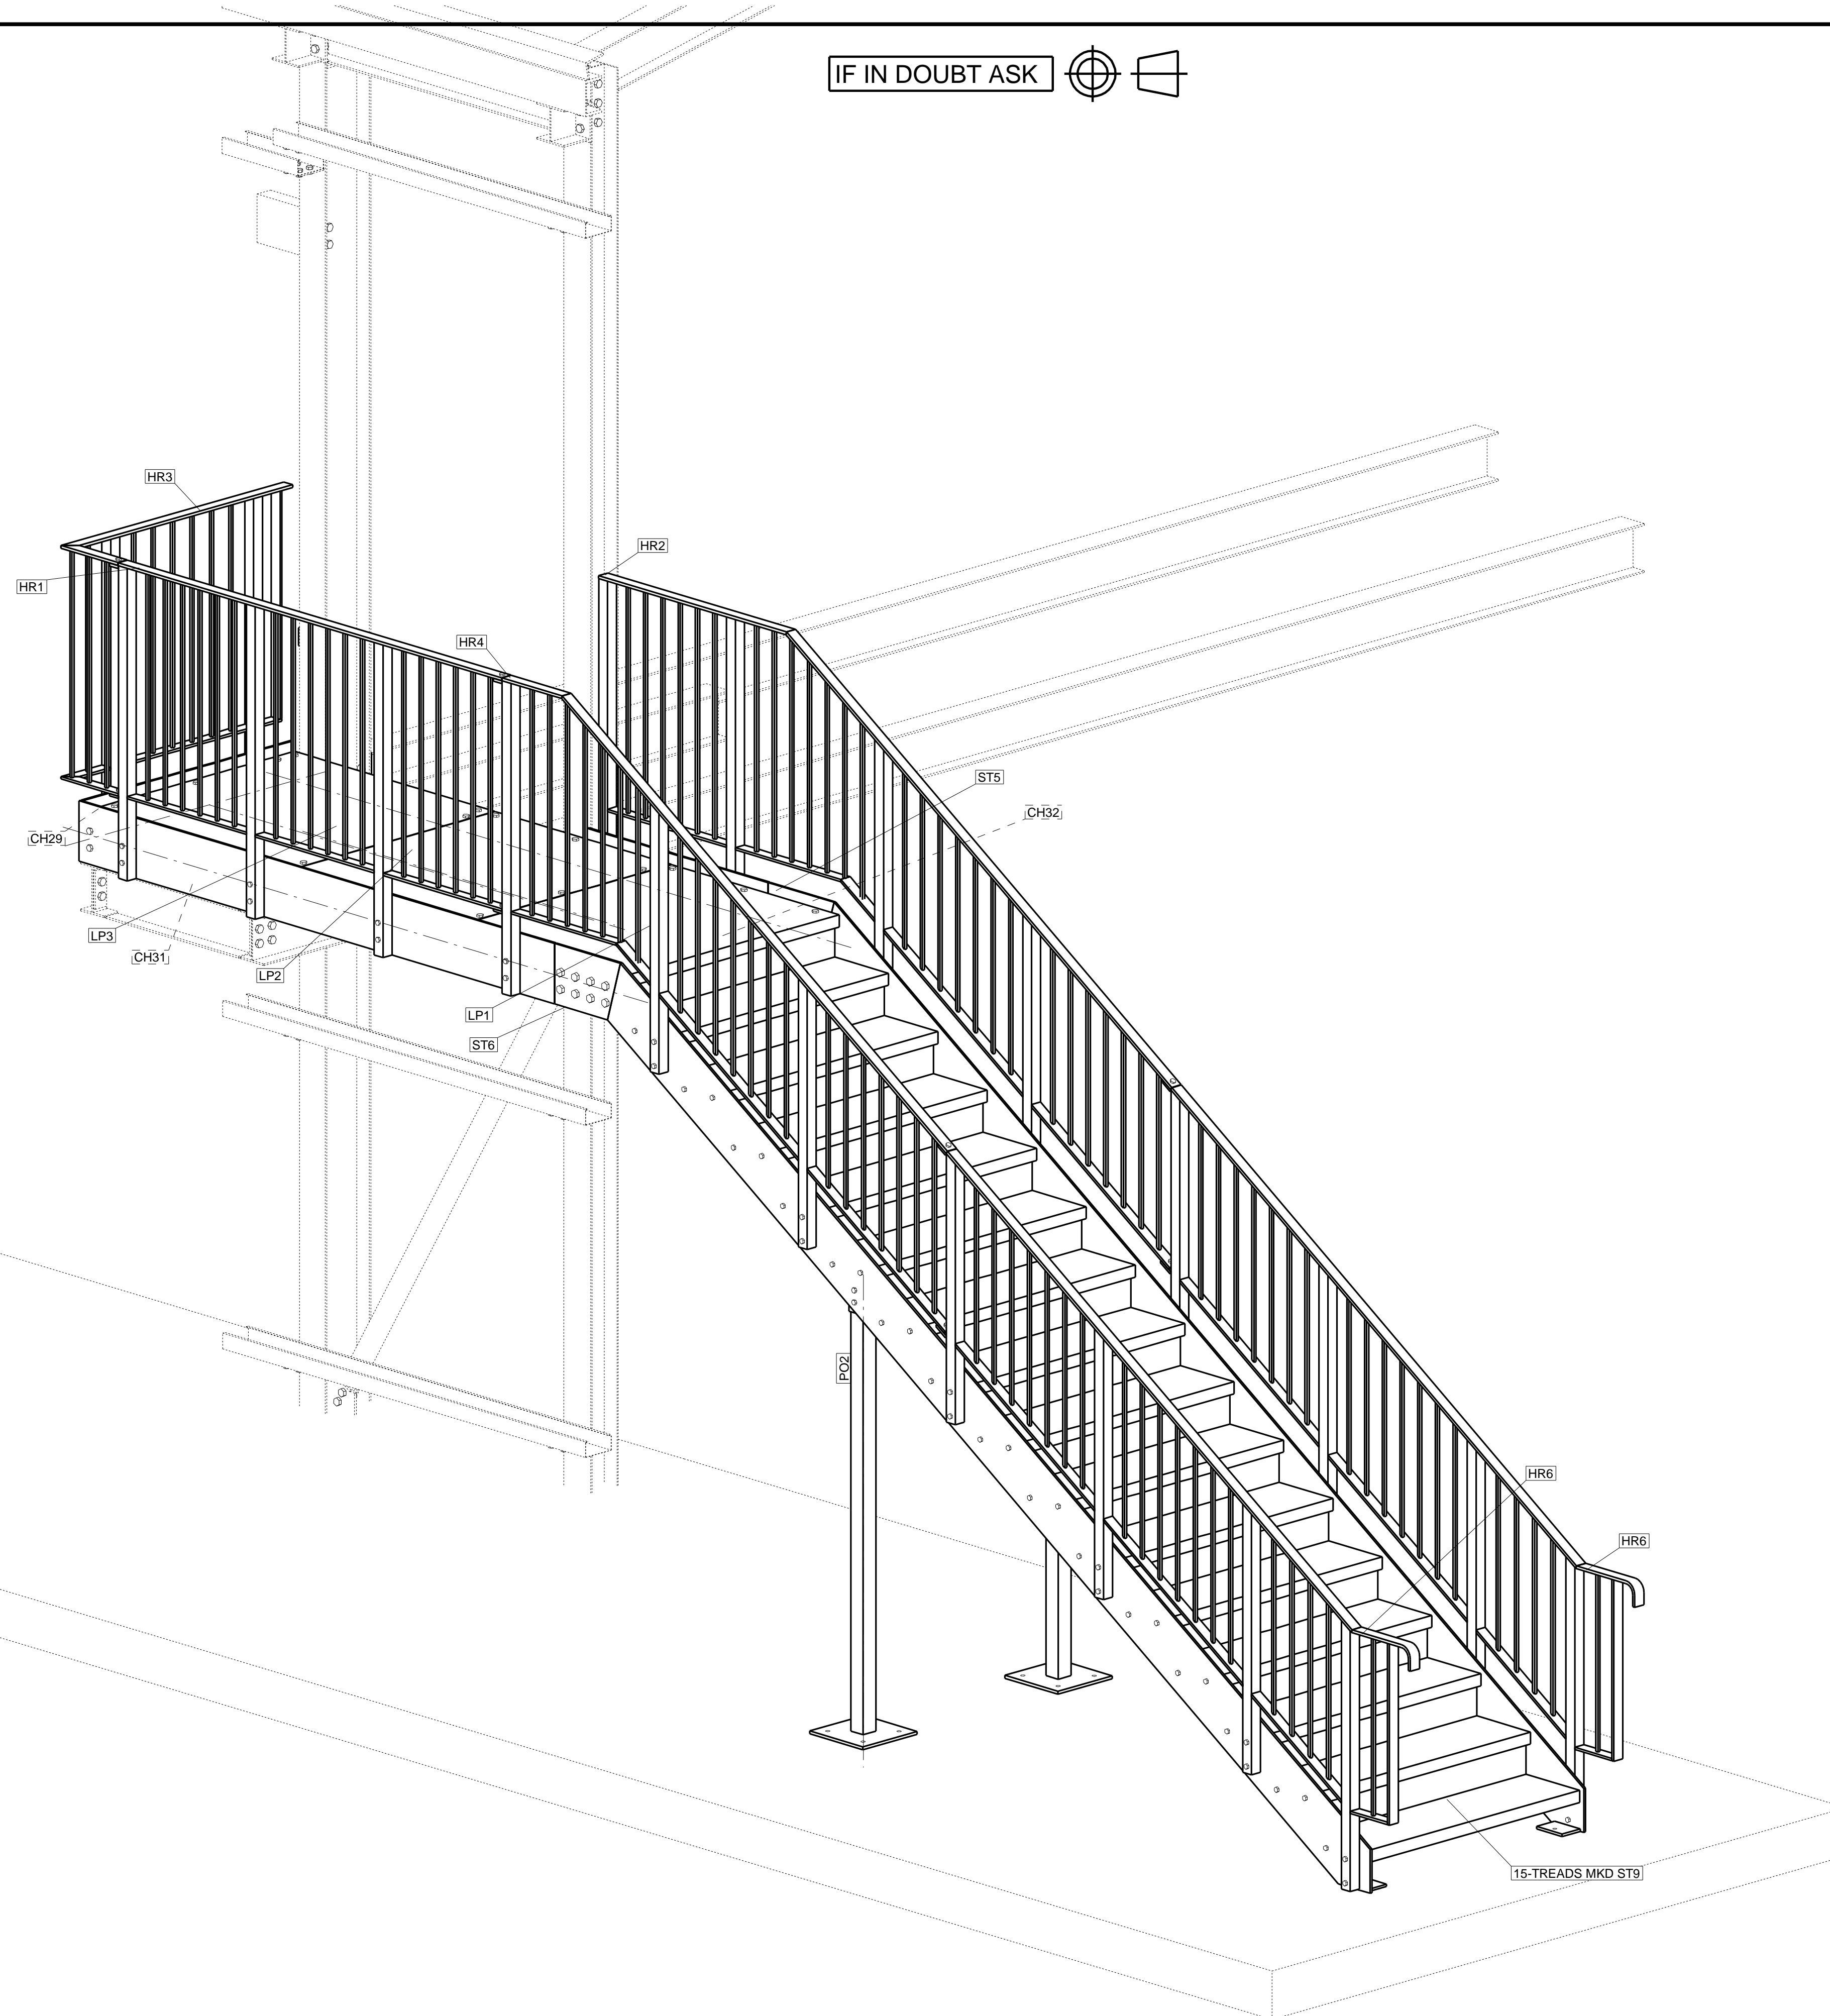


IF IN DOUBT ASK

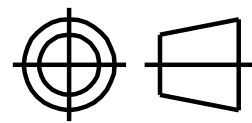

3d View Of South Workshop Stairs

2	ISSUED FOR CONSTRUCTION POST ADDED	16.10.06
1	ISSUED FOR APPROVAL	10.10.06
REV MARK	REVISION DESCRIPTION	REVISION DATE

**DMW** DMorgan Welding Limited  
 Unit 2 - 70 Station Road Whitstable Kent, CT5 1LF  
 T: 01227 273022 F: 01227 772358

DRAWING TITLE	3D View Of South Workshop Stair	
CONTRACT	South Workshop Stairs	
DRAWN BY	CONSTRUCTION	DATE 09.10.2006
CONTRACT No.	P-868	SCALE 1/15
DRAWING No.	P-830	/ GA-10 2