
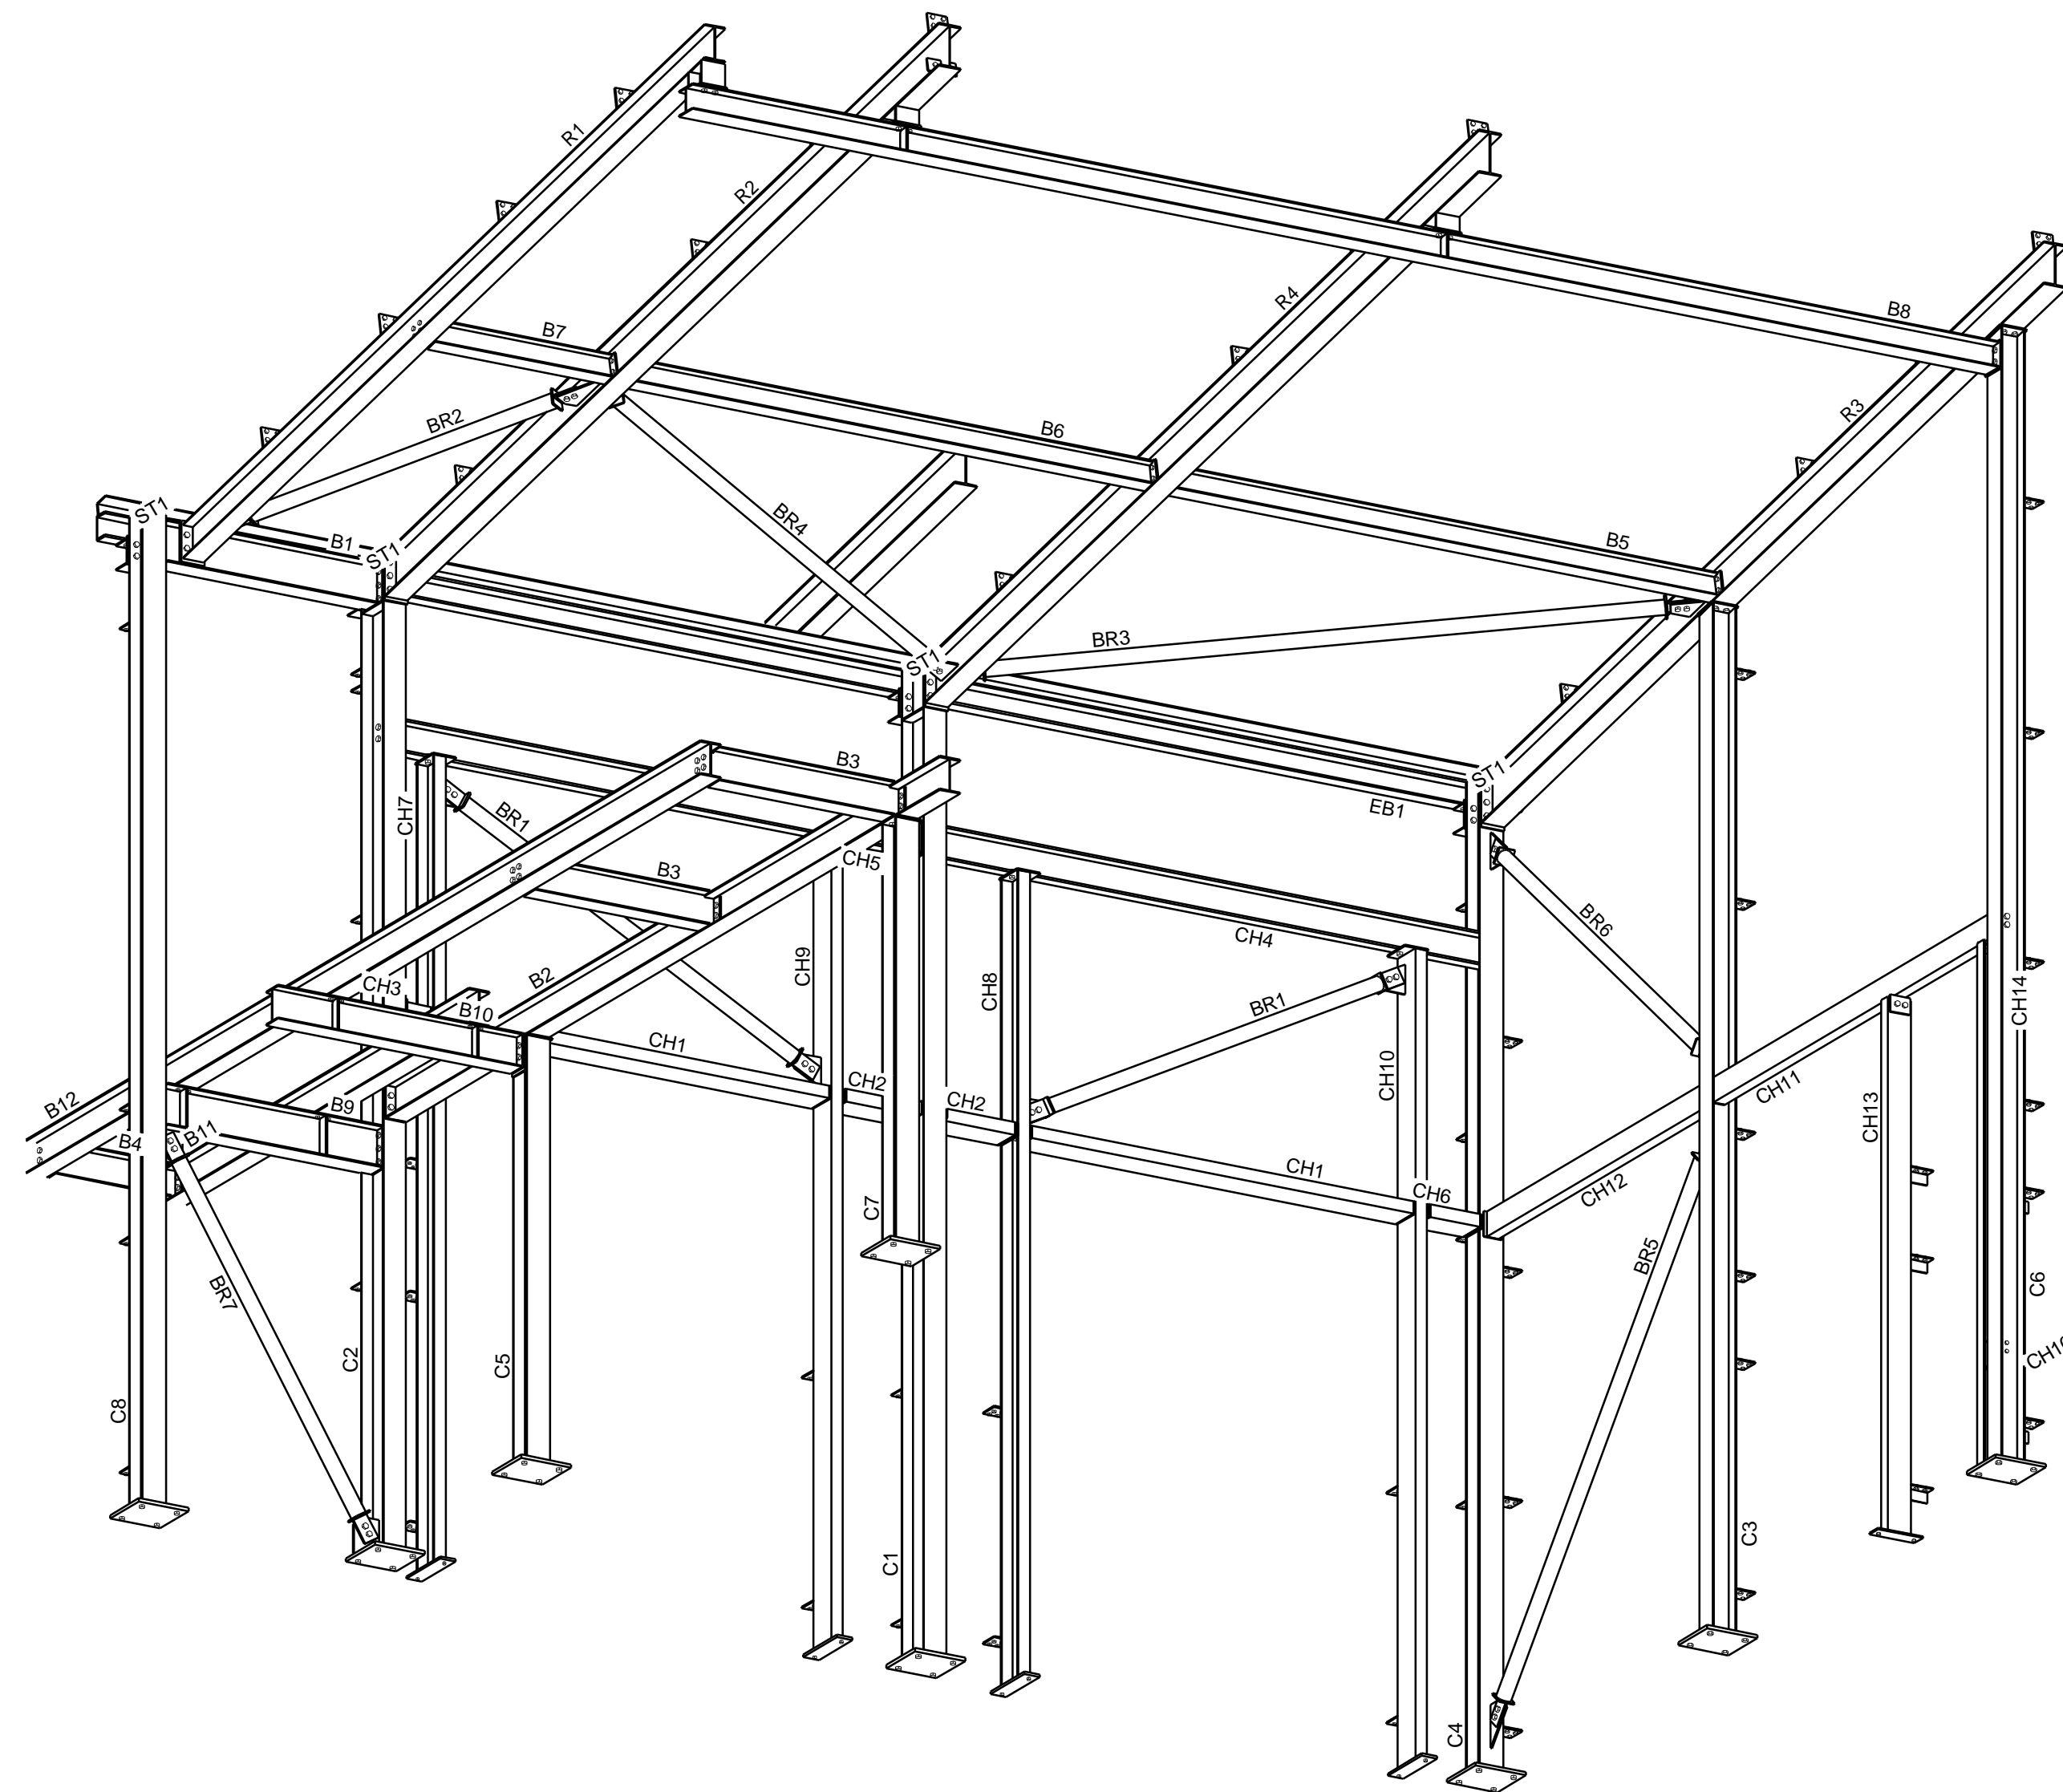
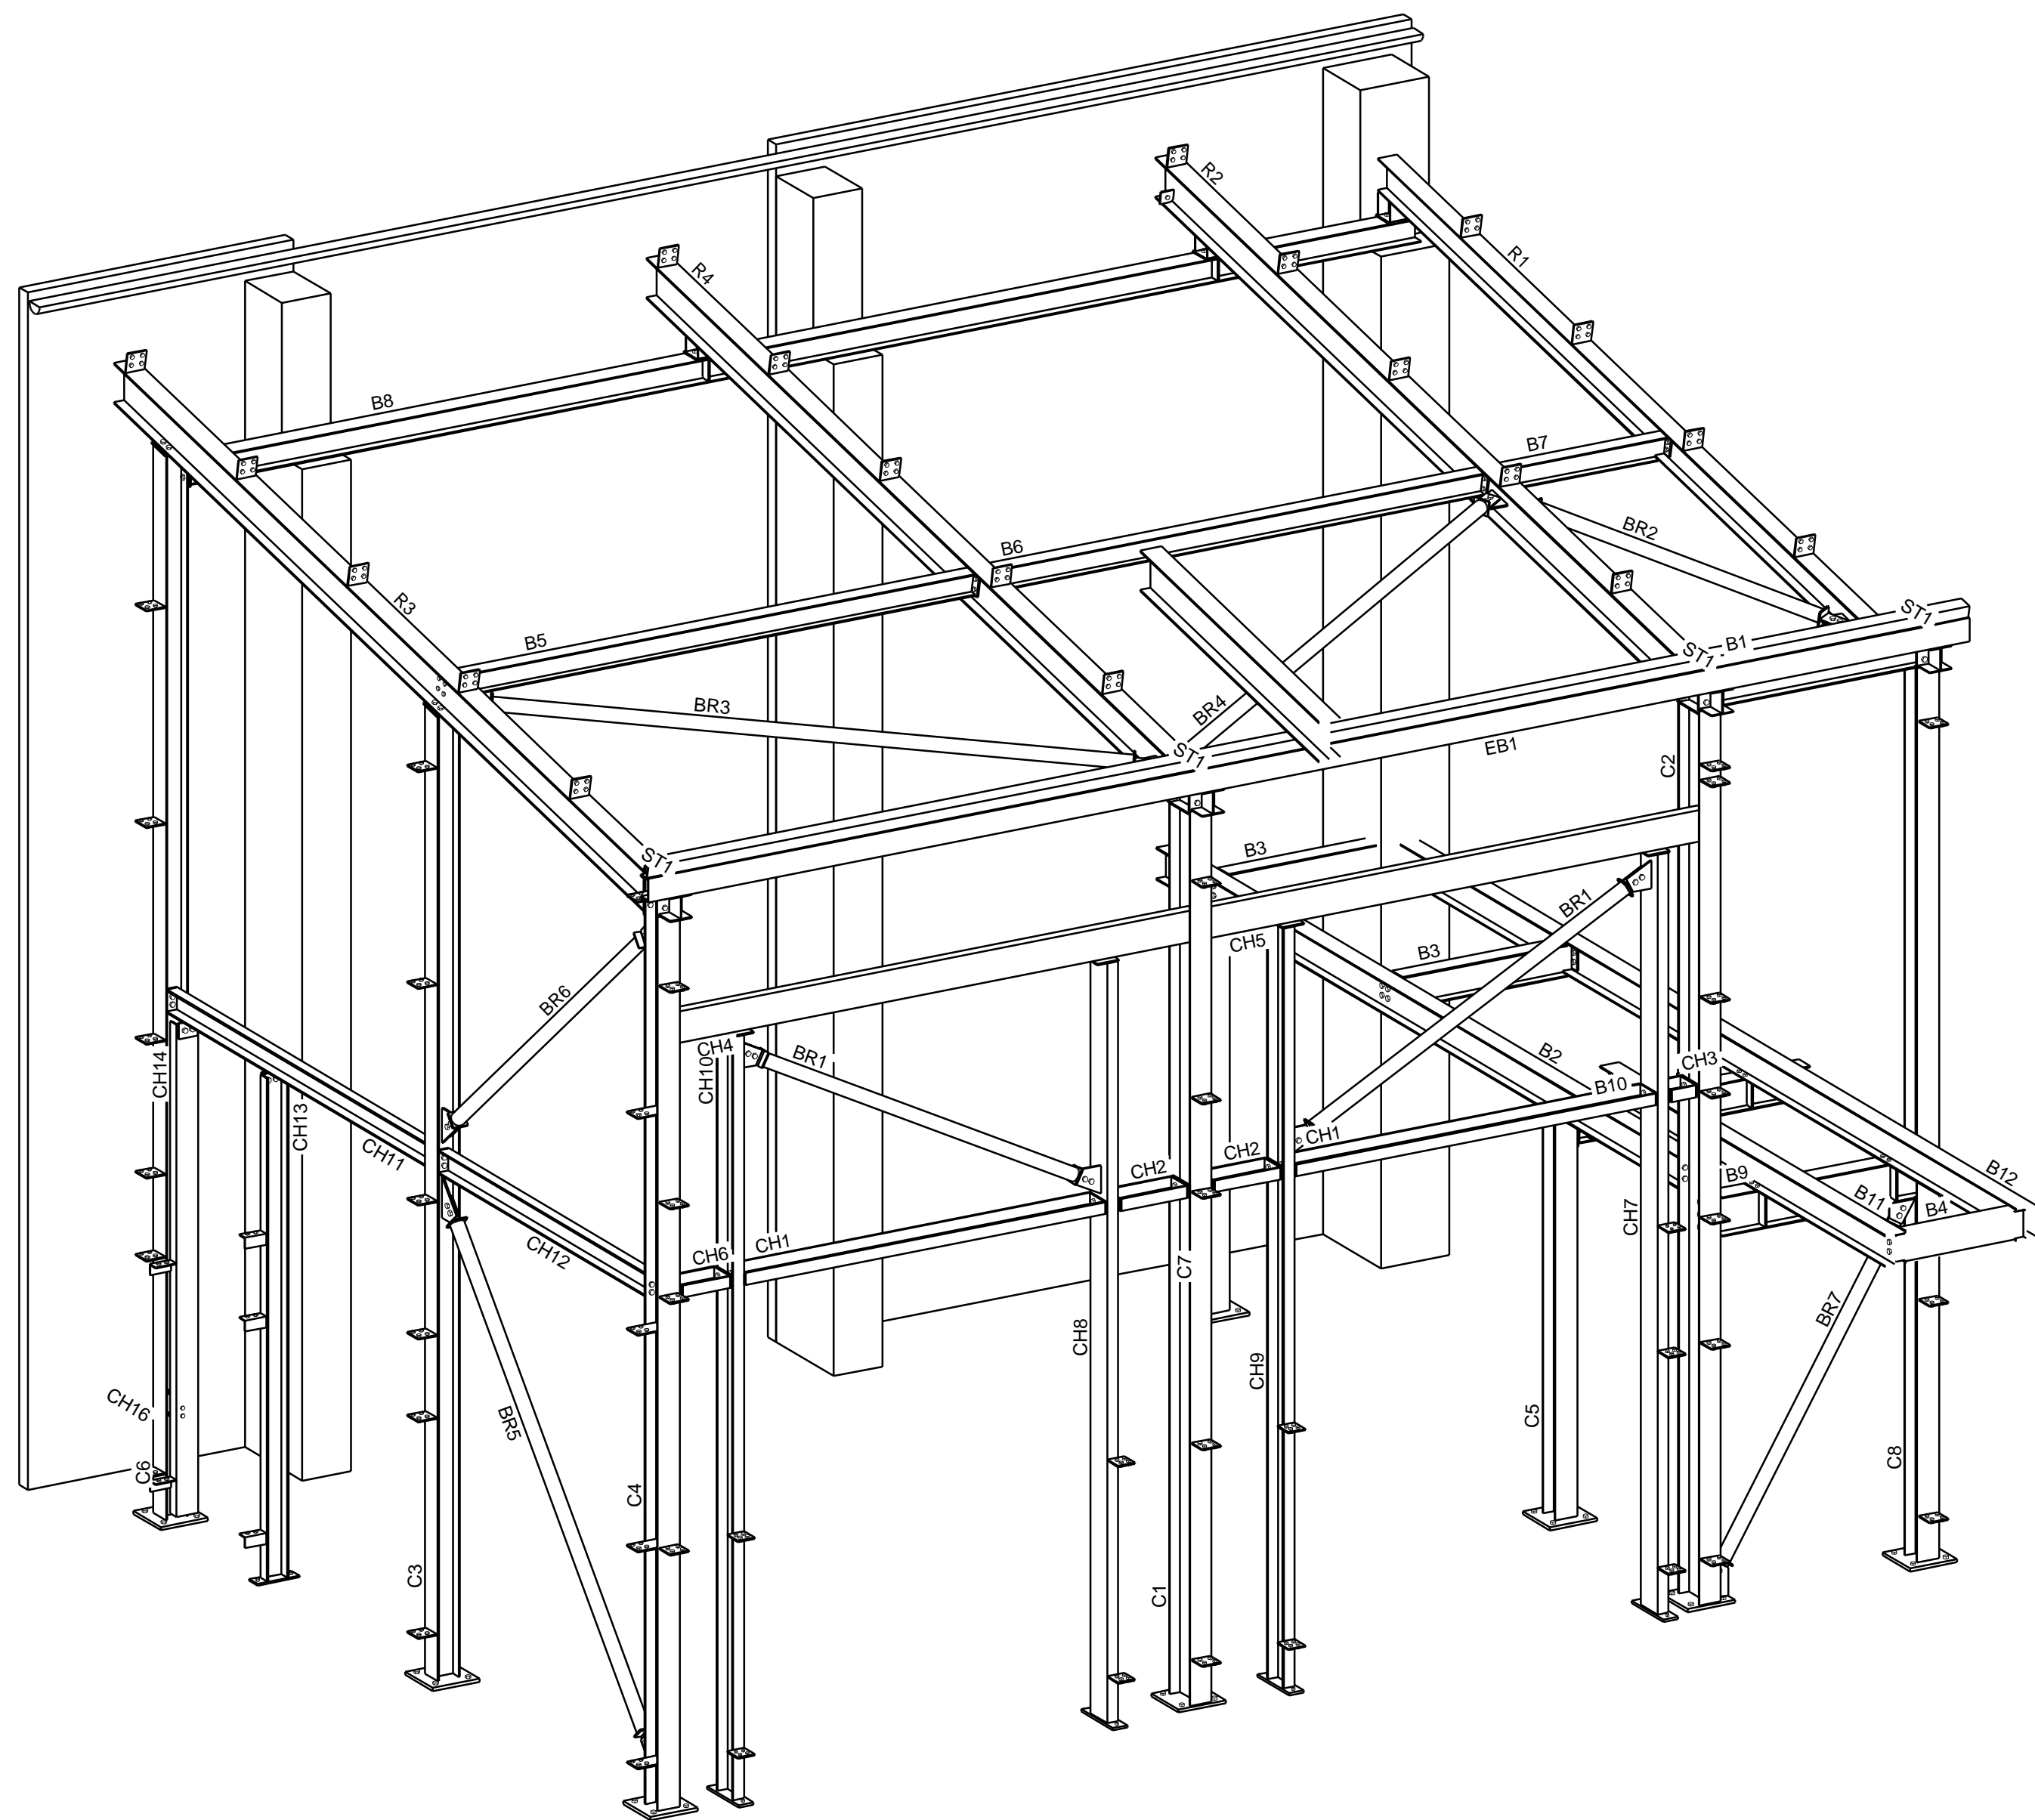


IF IN DOUBT ASK

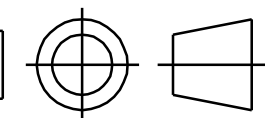

2	ISSUED FOR CONSTRUCTION	17.07.06
1	ISSUED FOR APPROVAL	11.07.06
REV MARK	REVISION DESCRIPTION	REVISION DATE

DMW DMorgan Welding Limited
 Unit 2 - 70 Station Road Whitstable Kent, CT5 1LF
 T: 01227 273022 F: 01227 772358

DRAWING TITLE	3 D View		
CONTRACT	Bruderhof - Dock Leveller		
DRAWN BY	CONSTRUCTION	DATE	03.07.2006
CONTRACT No.	P-830	SCALE	1/34
DRAWING No.	P-830	GA-01	2