

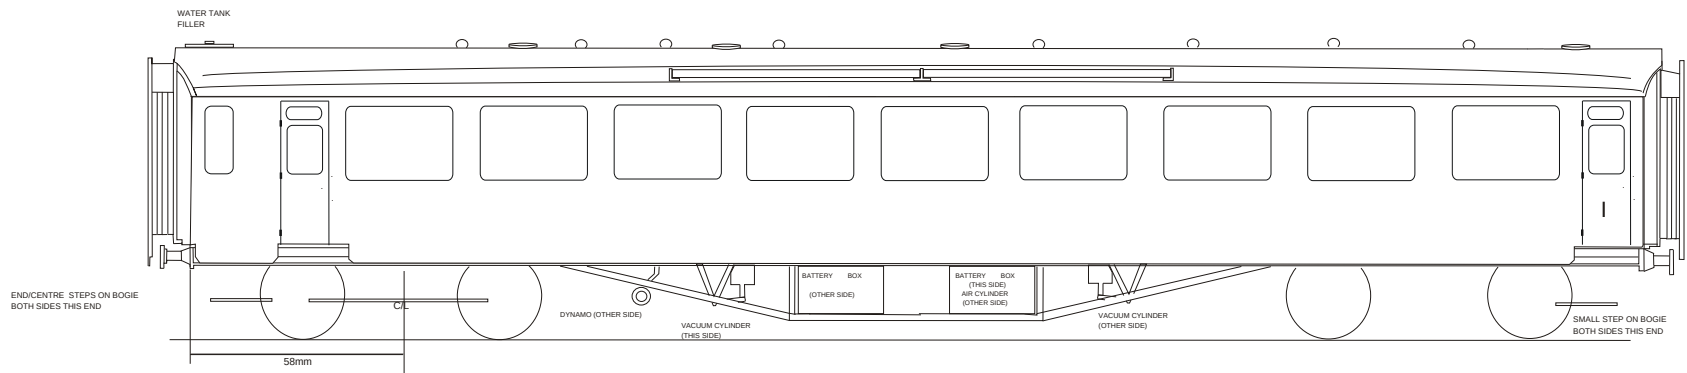
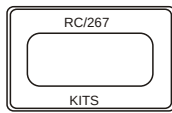


S.R. / B.R. BULLEID 63' REBUILT COMPOSITE RESTAURANT CAR
 DIAG. 2665
 Running Nos: 7833 -7840
 Rebuilt from Diagram 2664: 1950/51

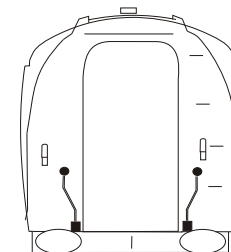

END 'A'

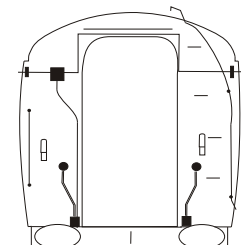

END 'B'