

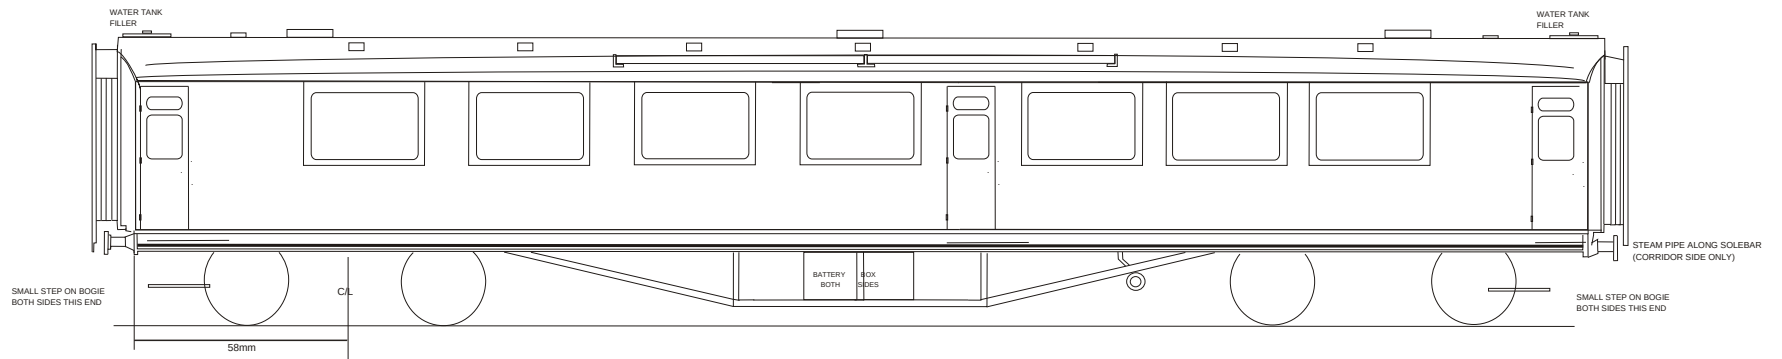
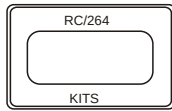


S.R. / B.R. BULLEID 63' BRCW BUILT  
CORRIDOR COMPOSITE DIAG. 2320  
For 3 coach sets . Nos. 795 - 829 Running Nos: 5785 - 5722  
Built 1947-9

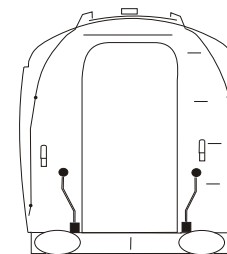

END 'A'

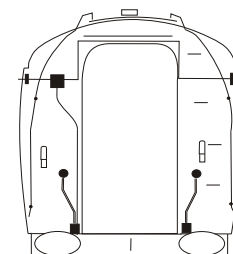

END 'B'