


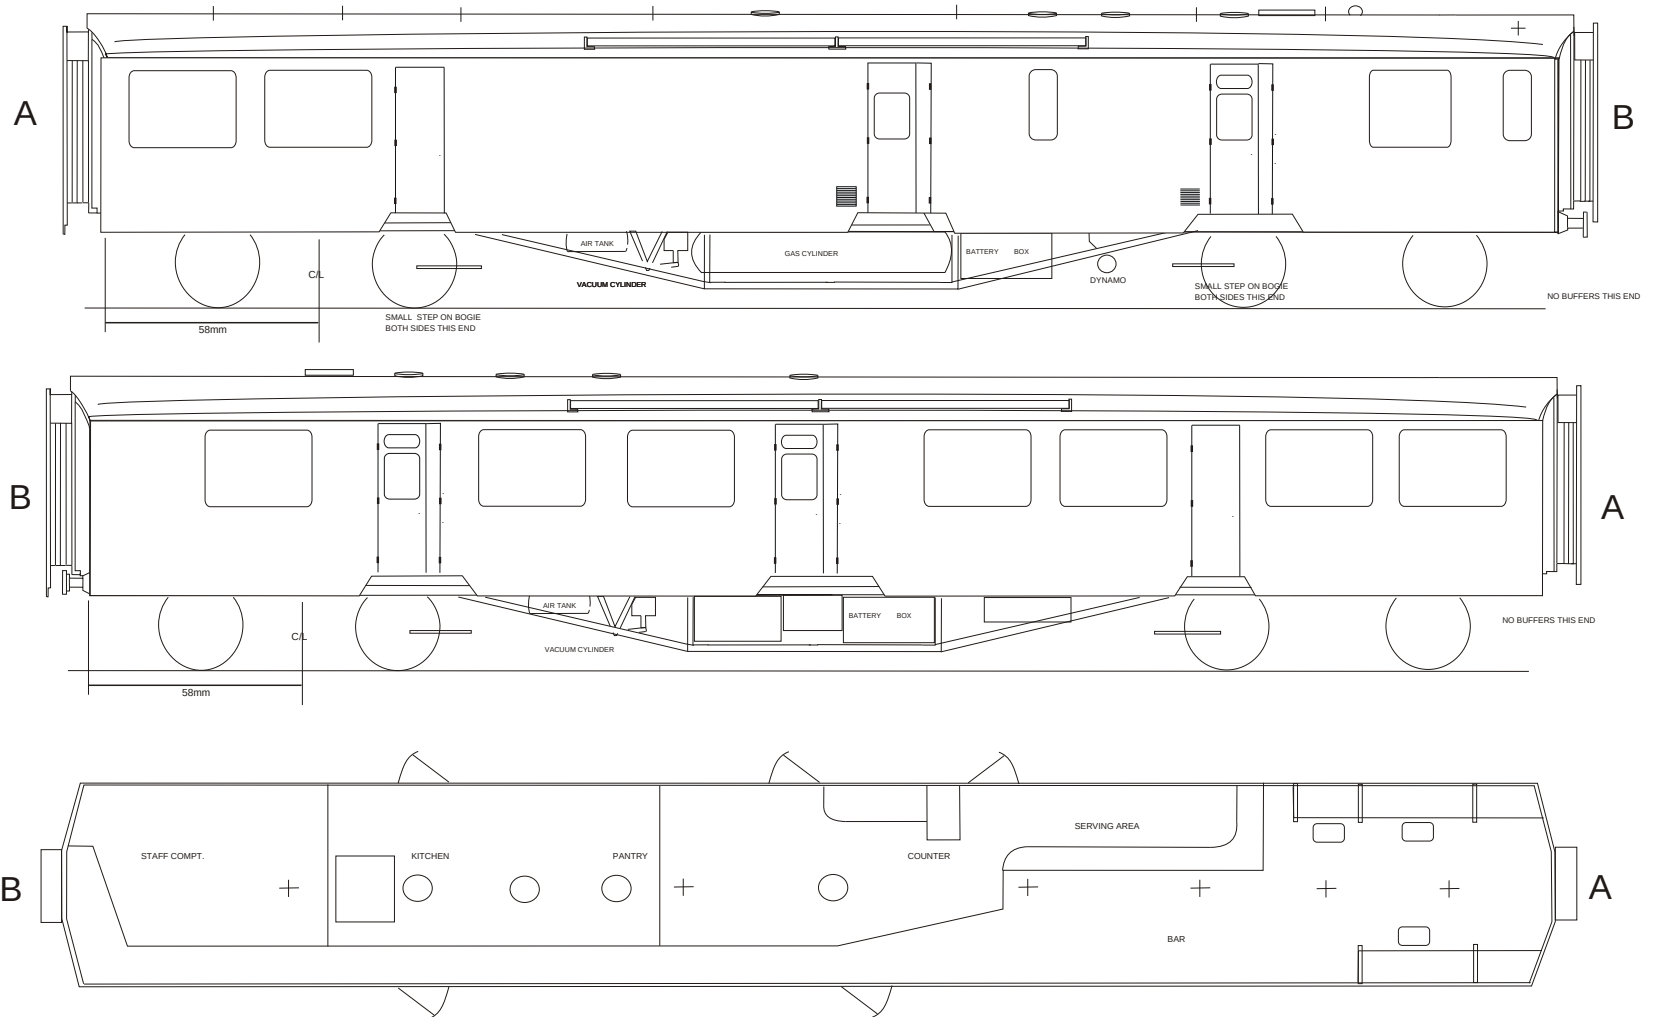


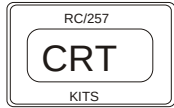

S.R. / B.R. BULLEID 63' REBUILT KITCHEN/BUFFET CAR
 DIAG. 2668
 Ex-Diag. 2663. Rebuilt to Diag. 2668 1959/60
 Running Nos: 7892-9
 (Note: No torpedo vents on coaches 7892/5/6/7)

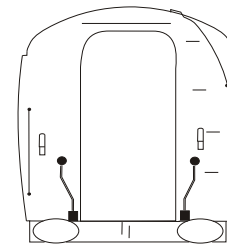

END 'A'

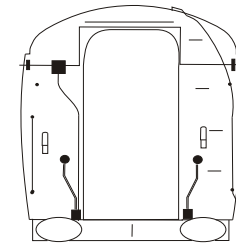

END 'B'